


- LEGEND**
- EXISTING DITCHES
 - EXISTING BOUNDARIES
 - PROPOSED BOUNDARIES
 - PROPOSED DITCH
 - PROPOSED DITCH LOCATION
 - 2' VERTICAL CURVES
 - 10' VERTICAL CURVES
 - 15' VERTICAL CURVES
 - 20' VERTICAL CURVES

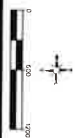



**DISTRICT #4
OPEN DITCH OPTION**

REA RESOURCE ENGINEERING ASSOCIATES, INC.

Resource Engineering Associates, Inc.
 3510 Parmeter Street, Suite 100
 Middleton, Wisconsin 53562-2507
 Phone: 608-831-5522
 Fax: 608-831-6564
 Web: www.reaeng.com

RAYMONDS

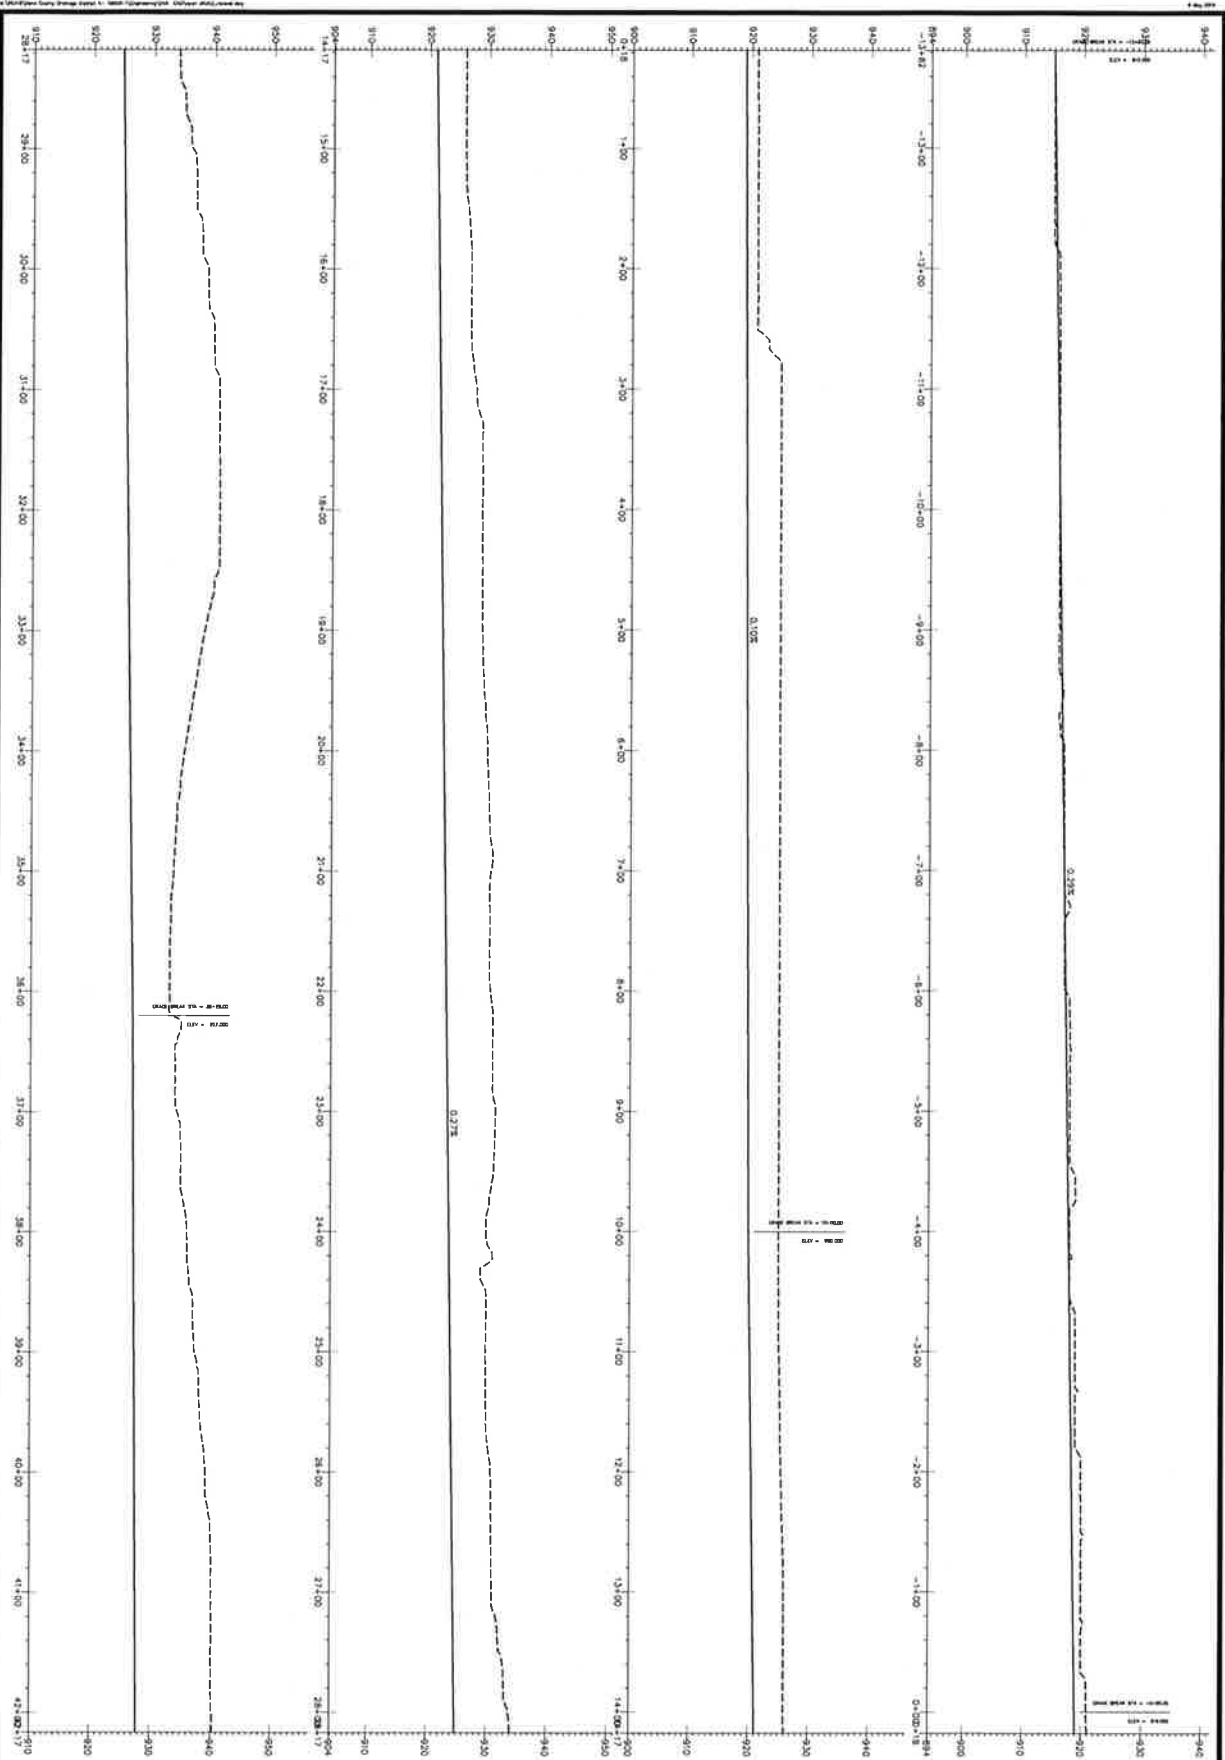


**DISTRICT 4
OPEN DITCH OPTION
PROFILE**

DATE: MAY 2019
 DRAWN: DRW
 CHECKED: DRW
 APPROVED: RLP
 PROJECT NAME: DISTRICT 4
 SHEET NUMBER: F2
 180511

REA RESOURCE ENGINEERING ASSOCIATES, INC.
 Resource Engineering Associates, Inc.
 3510 Parmenter Street, Suite 100
 Middleton, Wisconsin 53562-2507
 Phone: 608-831-5522
 Fax: 608-831-6564
 Web: www.reacng.com


REVISIONS:

DATE	DATE

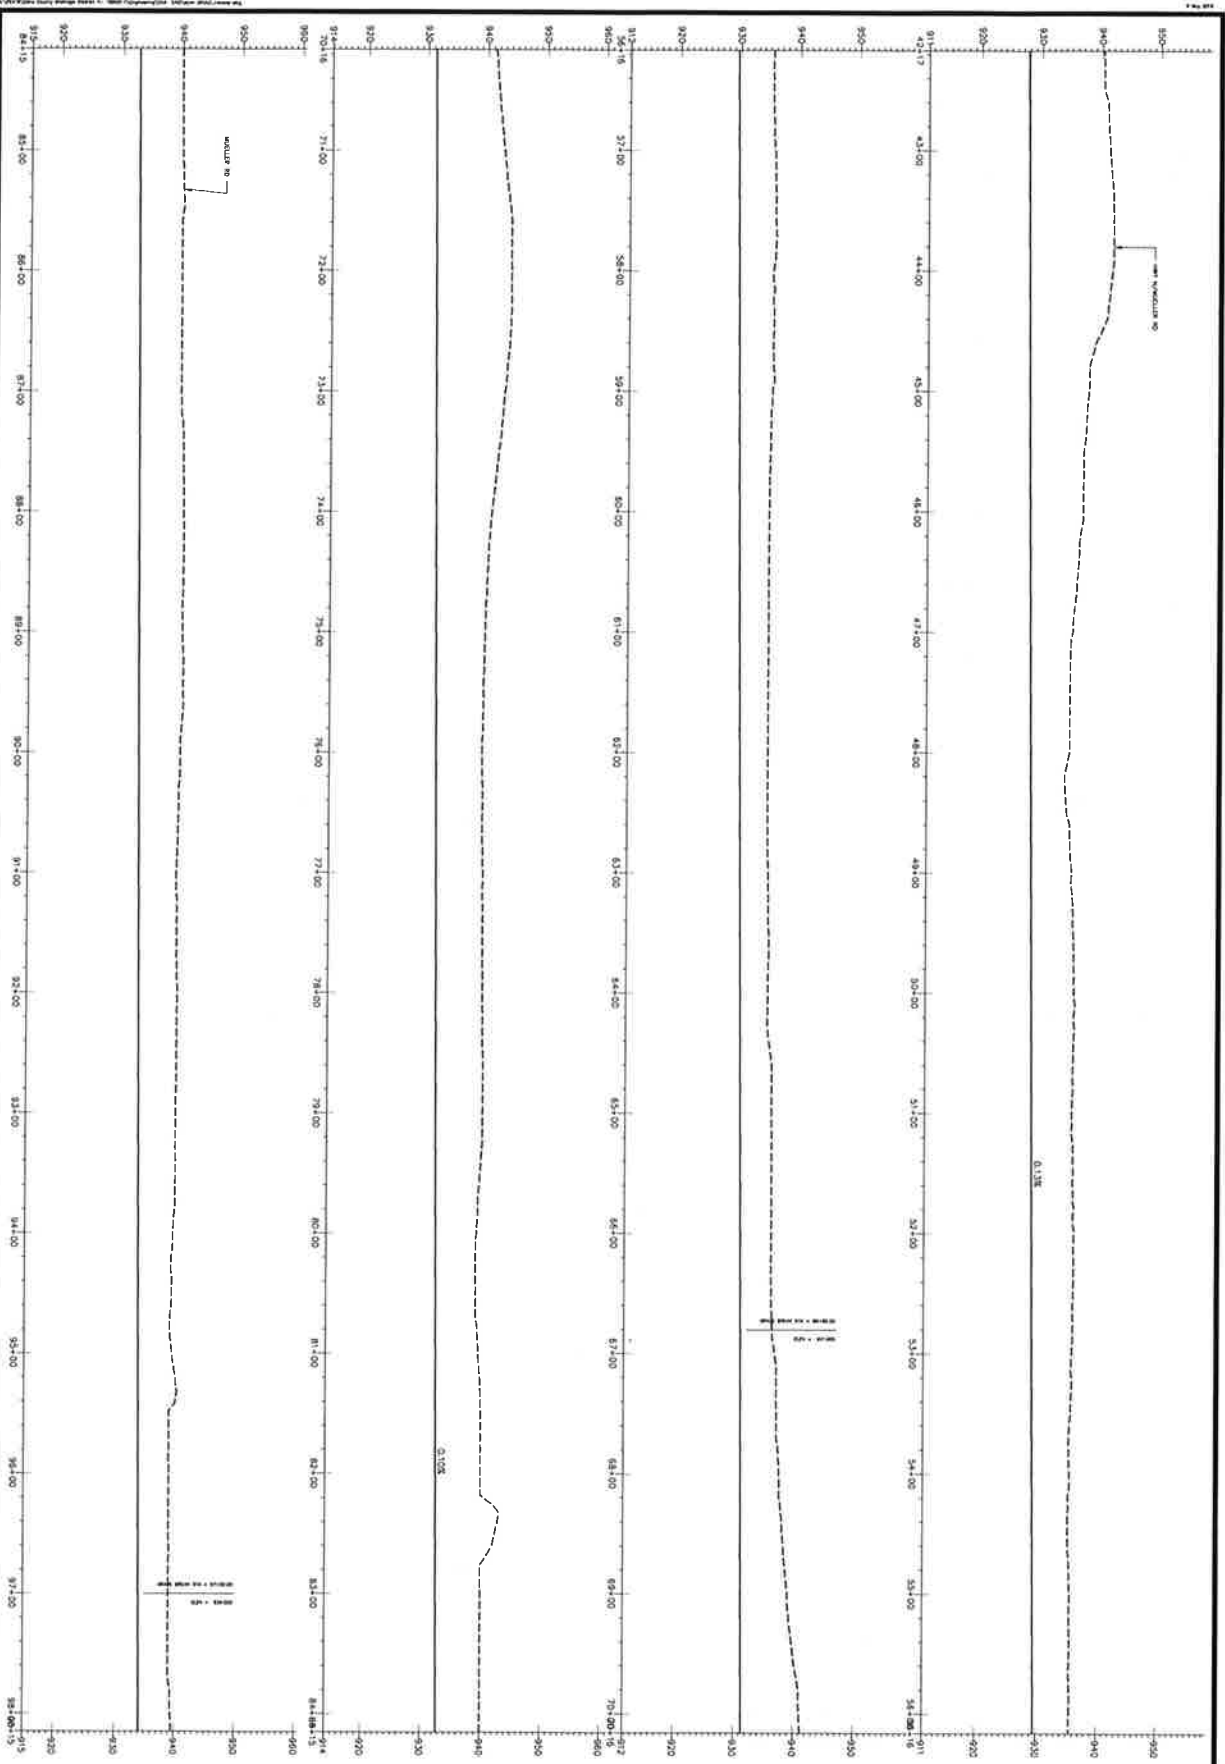

REVISIONS: DATE DRAWN DATE DATE	DATE: MAY 2019 DRAWN: DRW CHECKED: DRW APPROVED: RJP DRAWING NAME: DISTRICT 4 OPEN DITCH OPTION PROFILE PROJECT NUMBER: 180051.1	RESOURCE ENGINEERING ASSOCIATES, INC. Resource Engineering Associates, Inc. 2510 Parsonage Street, Suite 100 Middleton, Wisconsin 53562-2507 Phone: 608-831-5522 Fax: 608-831-6564 Web: www.reaeng.com

F3

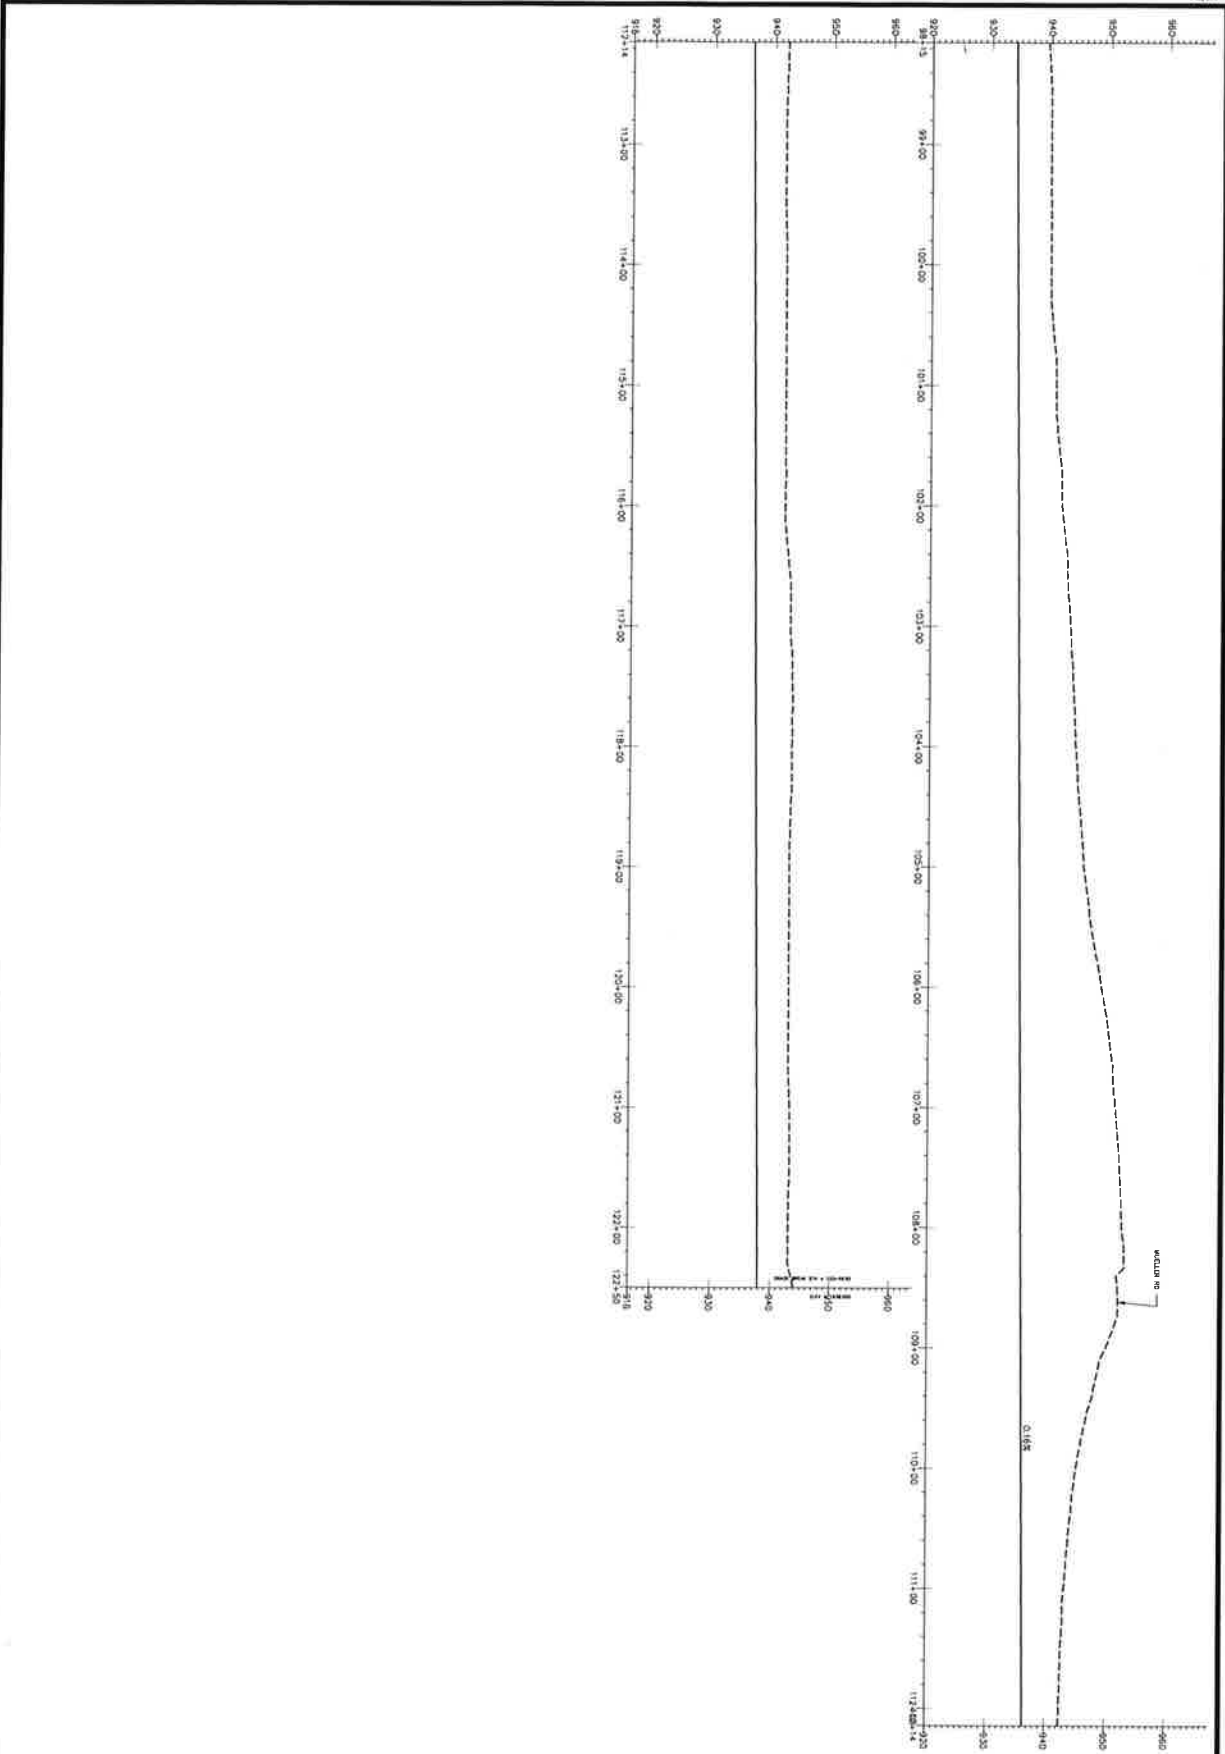

<p>DISTRICT 4 OPEN DITCH OPTION PROFILE</p> <p>DATE: MAY 2019 DRAWN: DRW CHECKED: DRW APPROVED: RJP PROJECT NUMBER: 180051.1</p>	<p>REVISIONS:</p> <table border="1" style="width: 100%; border-collapse: collapse;"> <tr><td>DATE</td><td></td></tr> <tr><td>DATE</td><td></td></tr> <tr><td>DATE</td><td></td></tr> <tr><td>DATE</td><td></td></tr> </table>	DATE		DATE		DATE		DATE		<p>REA RESOURCE ENGINEERING ASSOCIATES, INC.</p> <p>Resource Engineering Associates, Inc. 3510 Panamier Street, Suite 100 Middleton, Wisconsin 53662-2507 Phone: 608-831-5522 Fax: 608-831-6564 Web: www.reazng.com</p>
DATE										
DATE										
DATE										
DATE										