




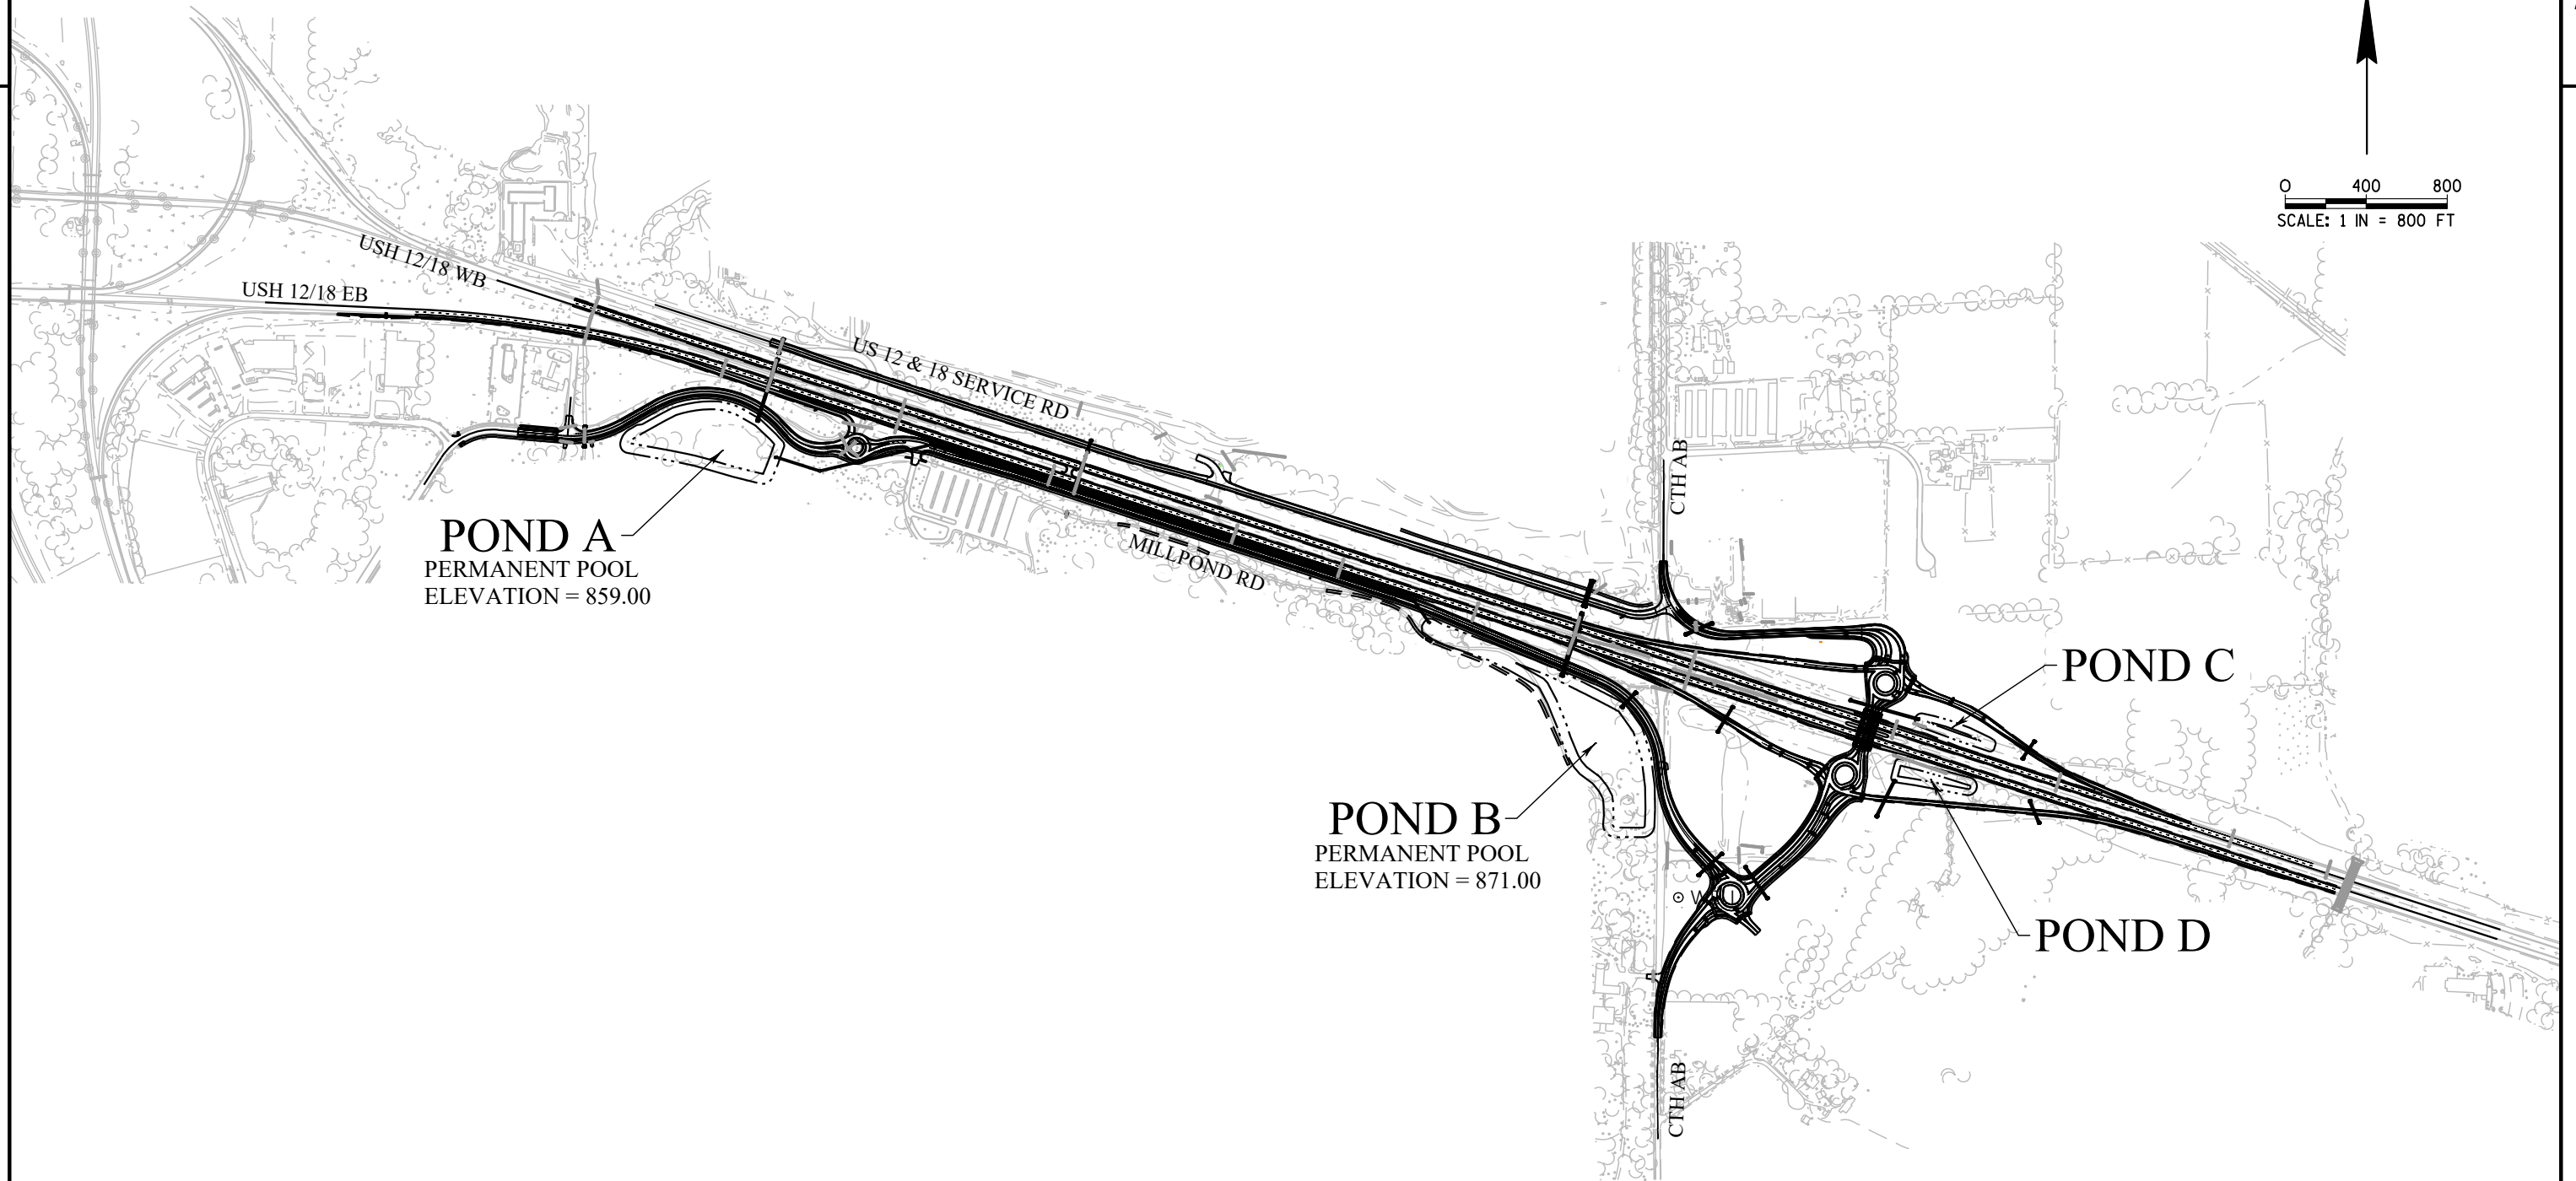

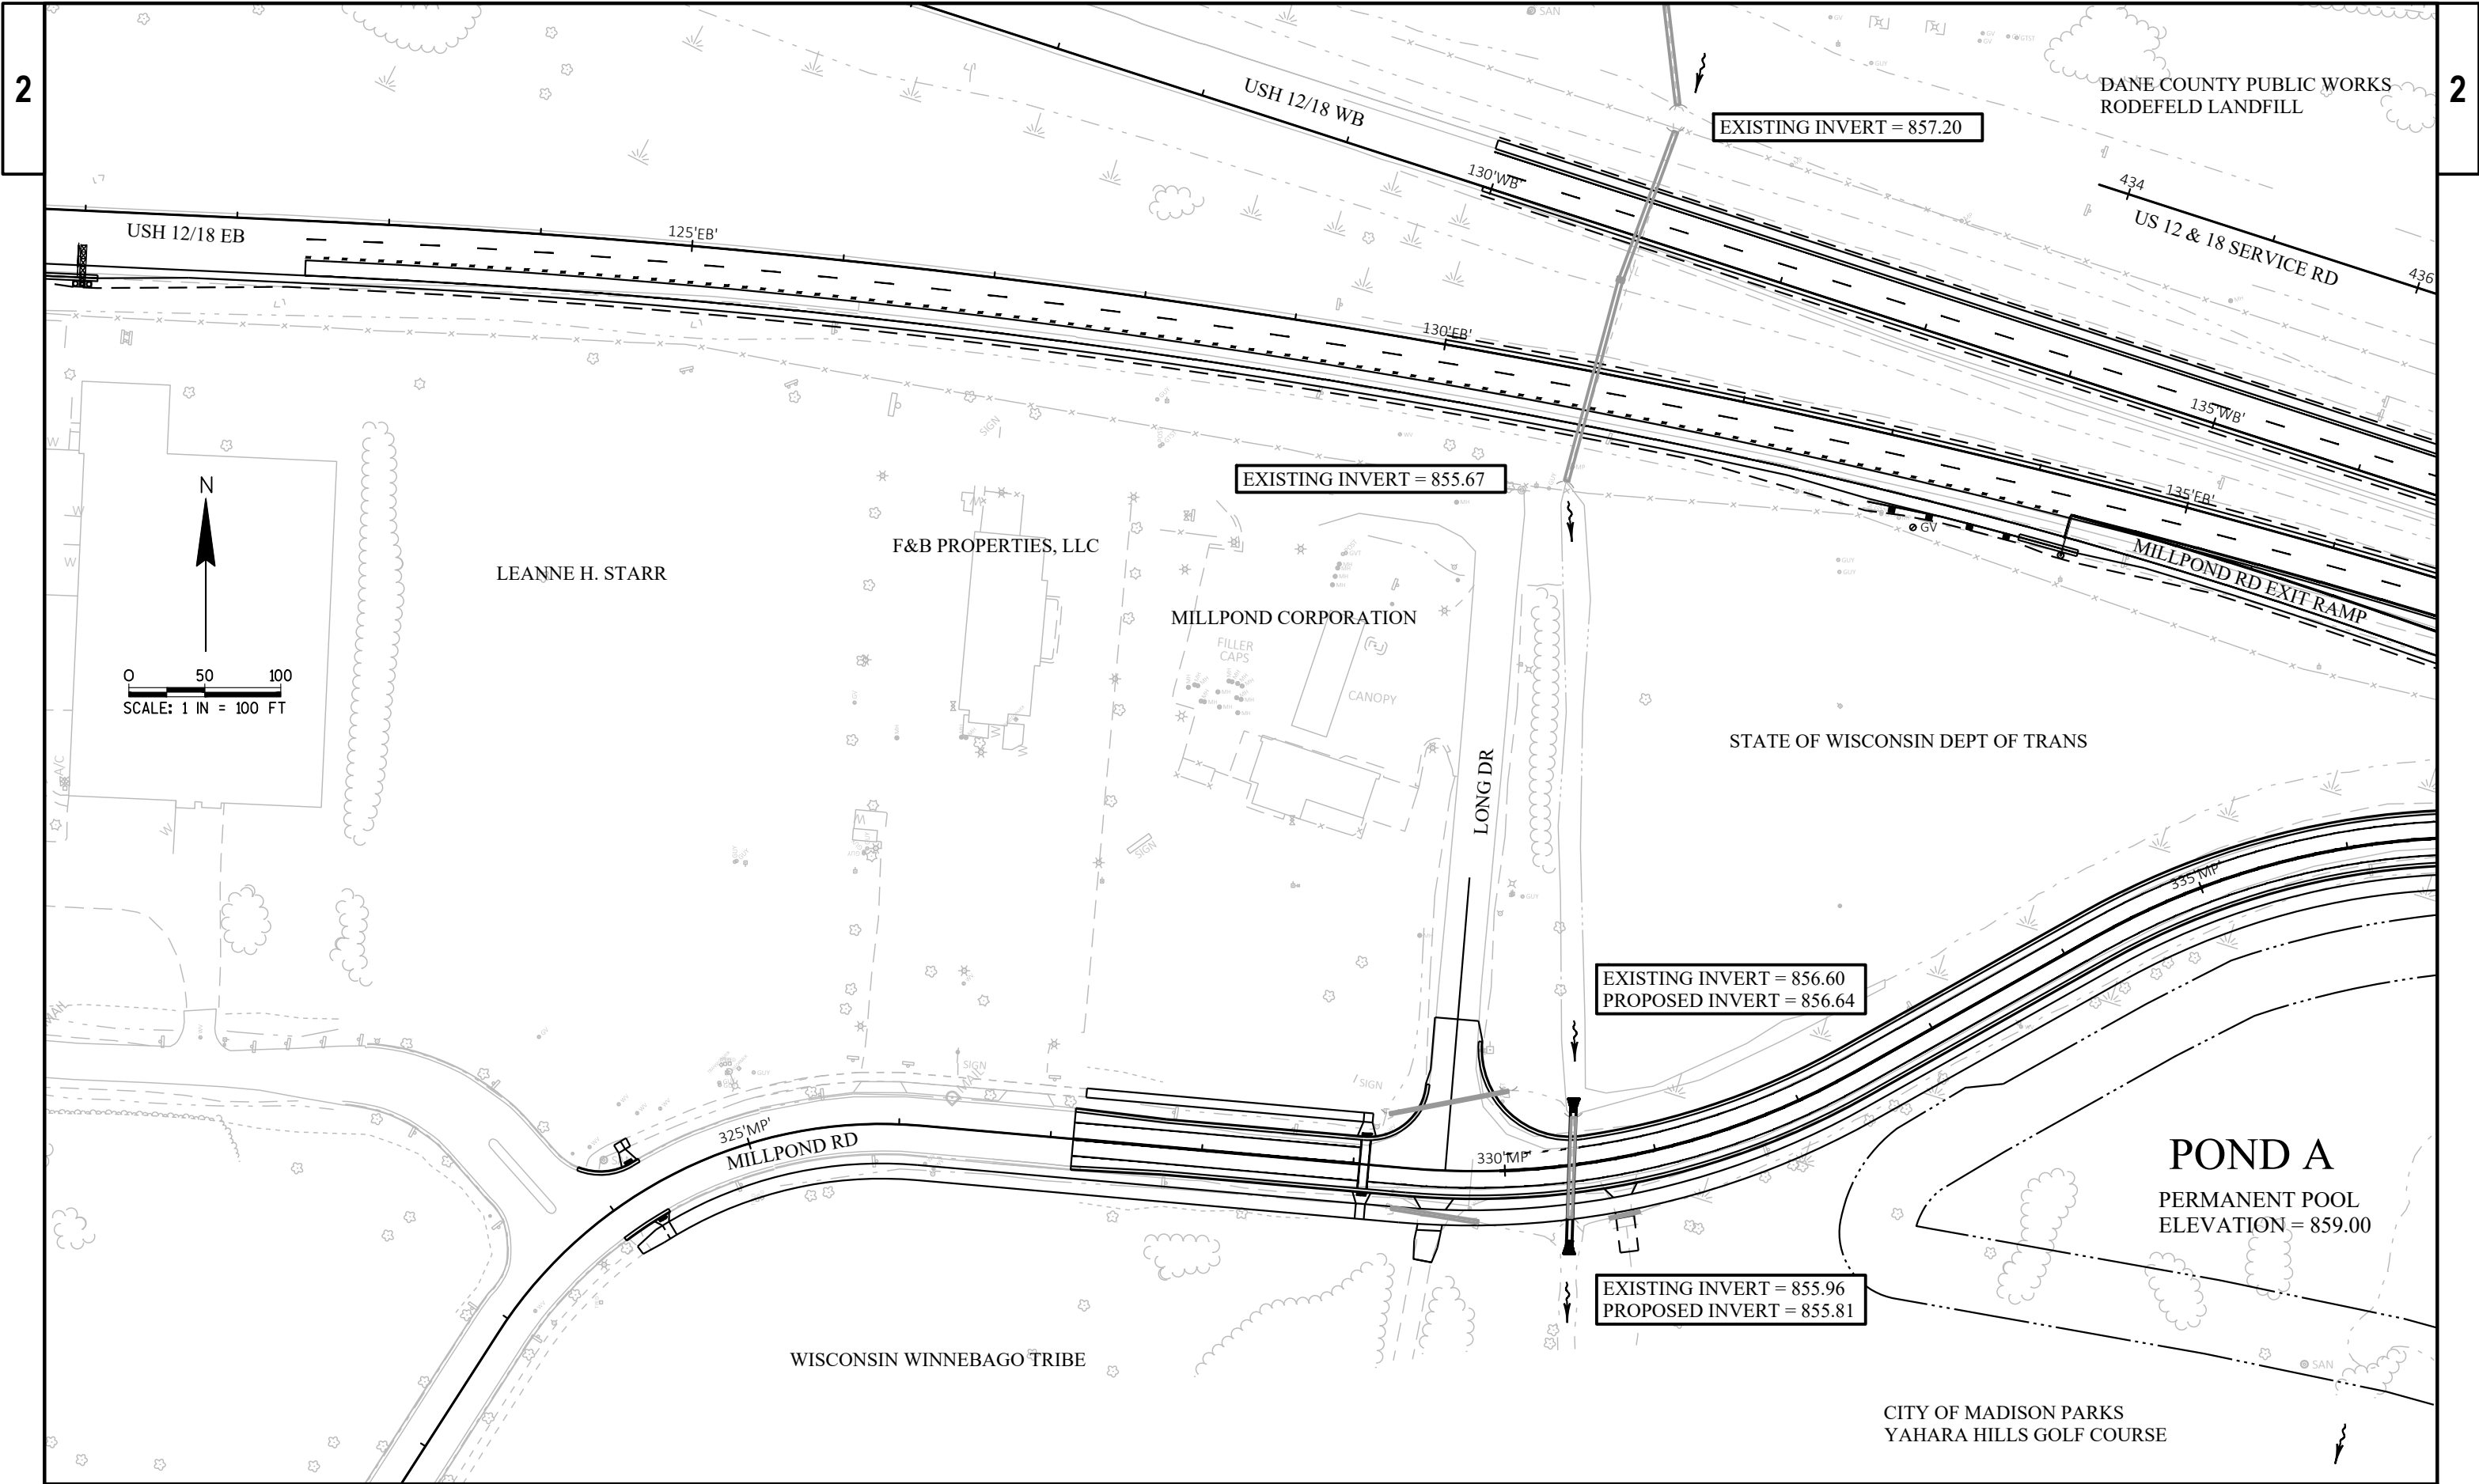


PROJECT NO: 3080-01-75/76	HWY: CTH AB	COUNTY: DANE	MILLPOND RD & LONG DR	SHEET 2 OF 10	E
---------------------------	-------------	--------------	-----------------------	---------------	---

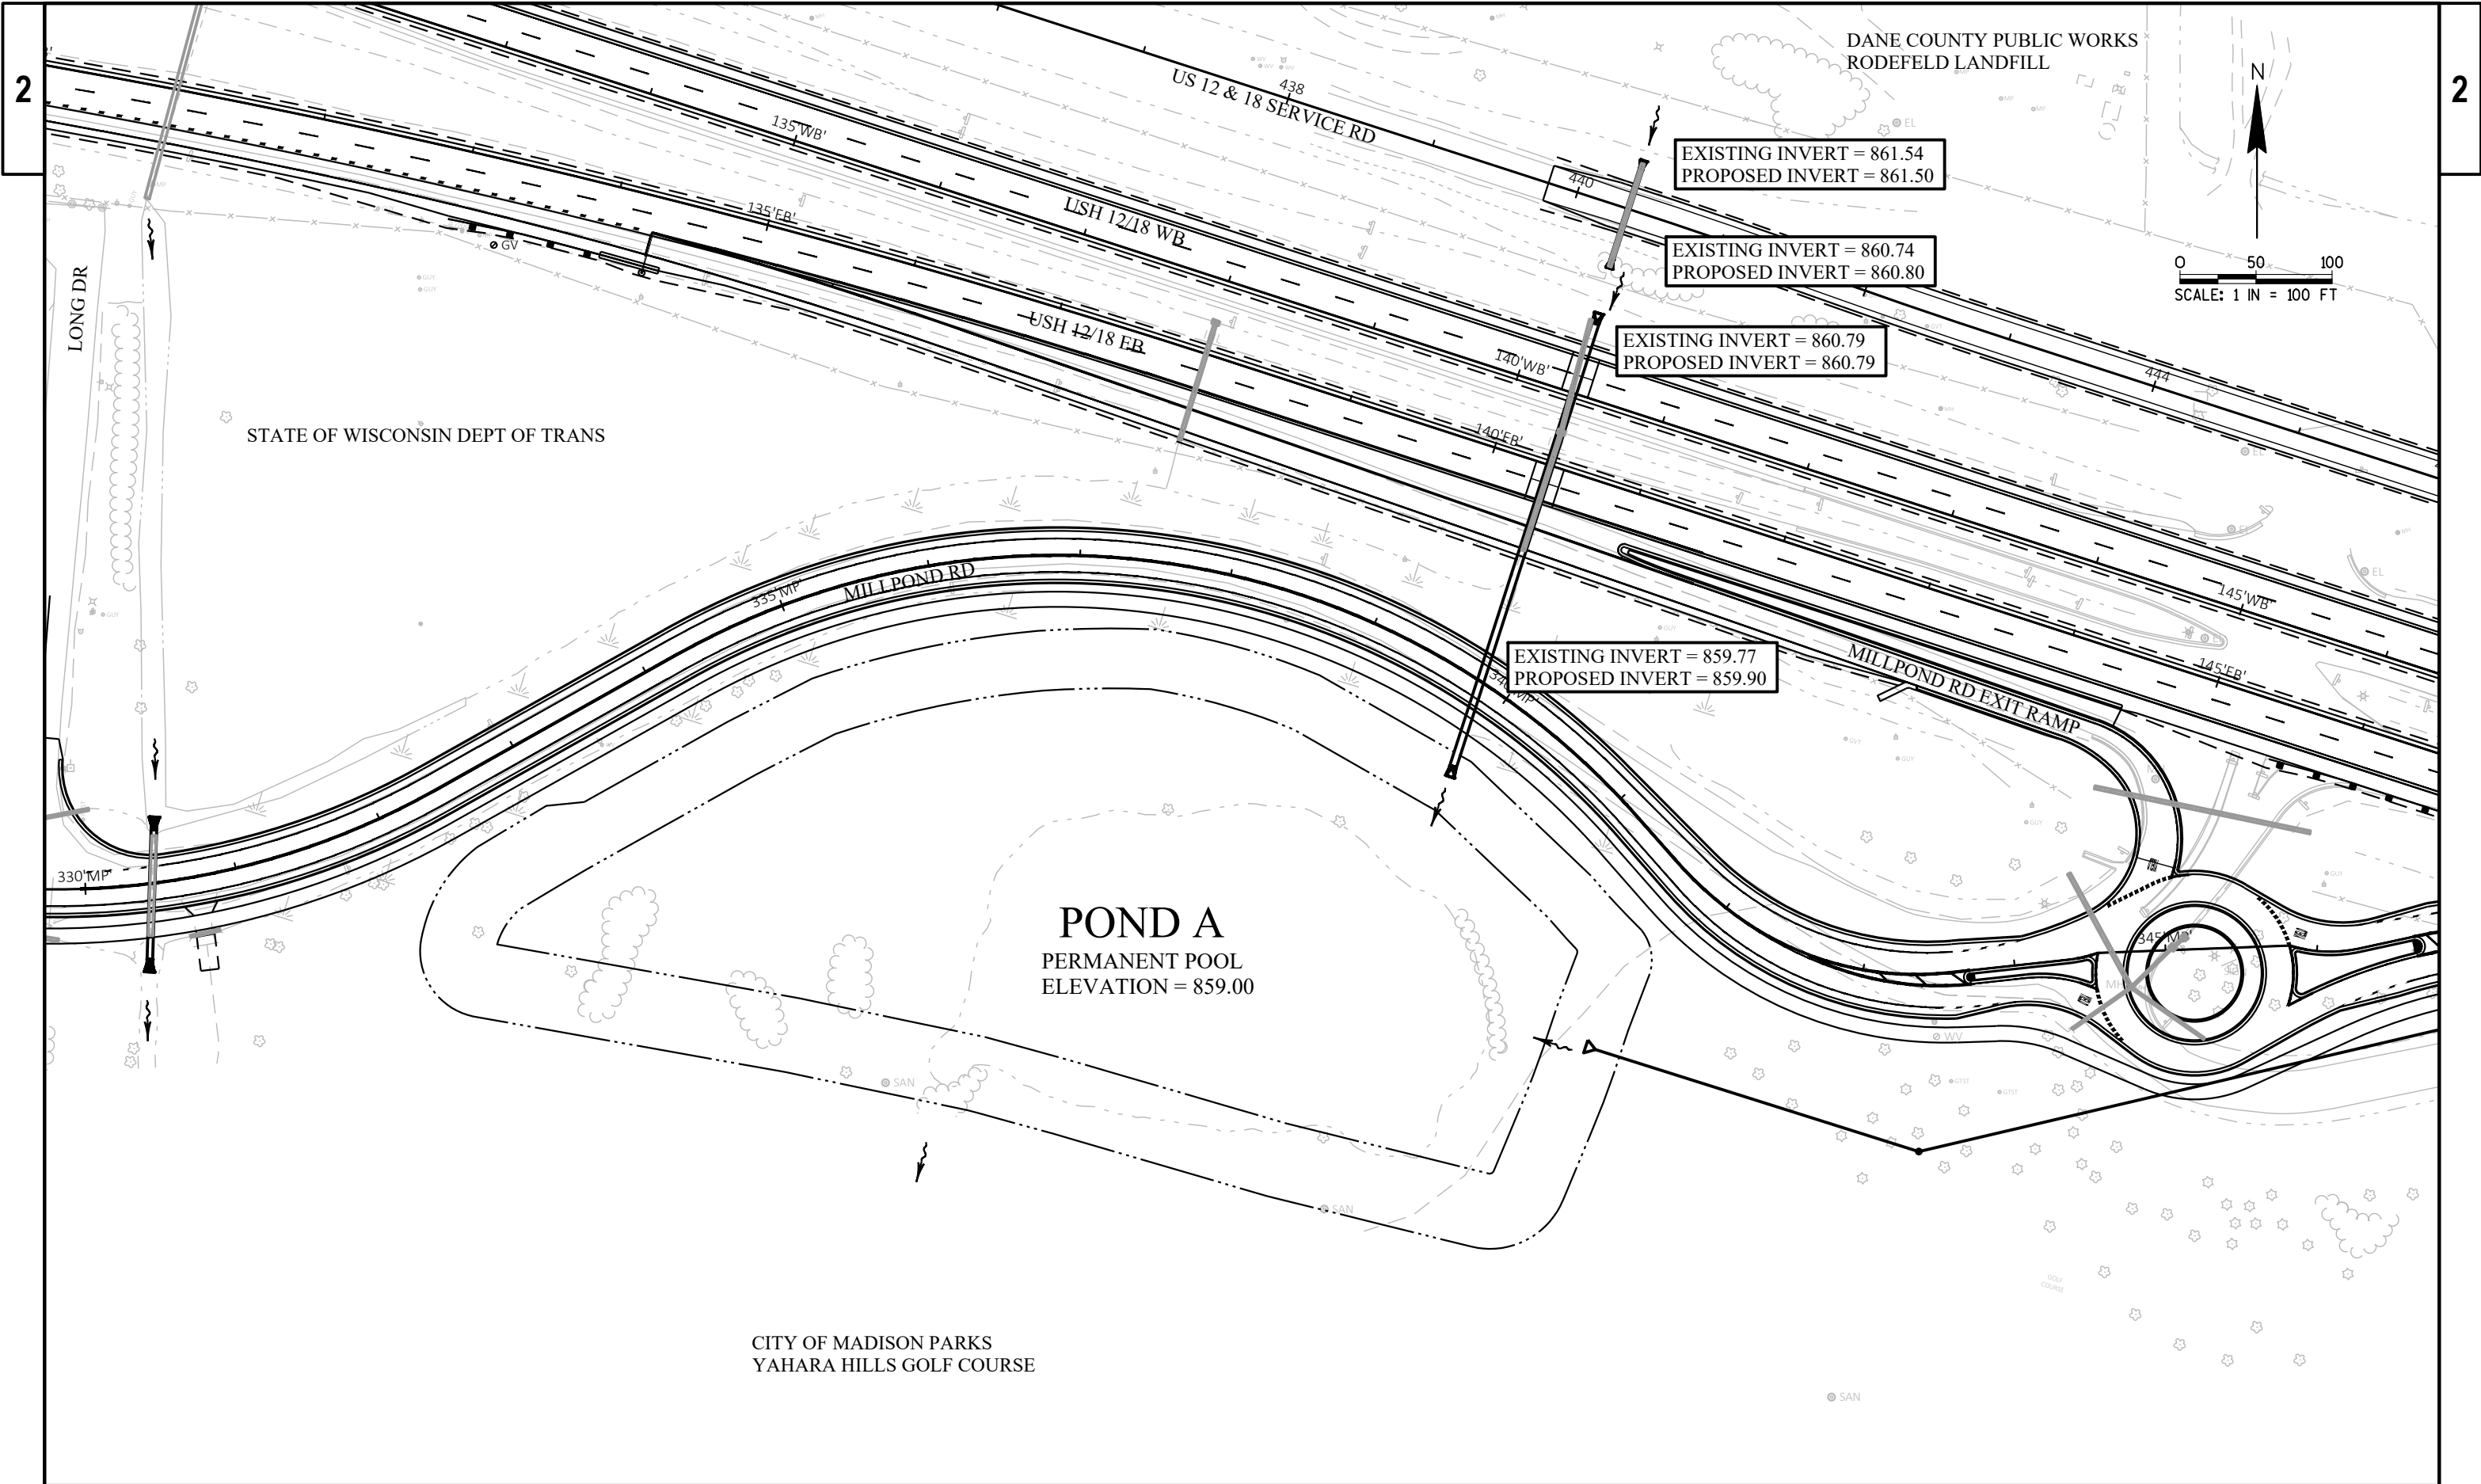


CITY OF MADISON PARKS
YAHARA HILLS GOLF COURSE


PROJECT NO: 3080-01-75/76	HWY: CTH AB	COUNTY: DANE	POND A & MILLPOND RD	SHEET 3 OF 10	E
---------------------------	-------------	--------------	----------------------	---------------	---

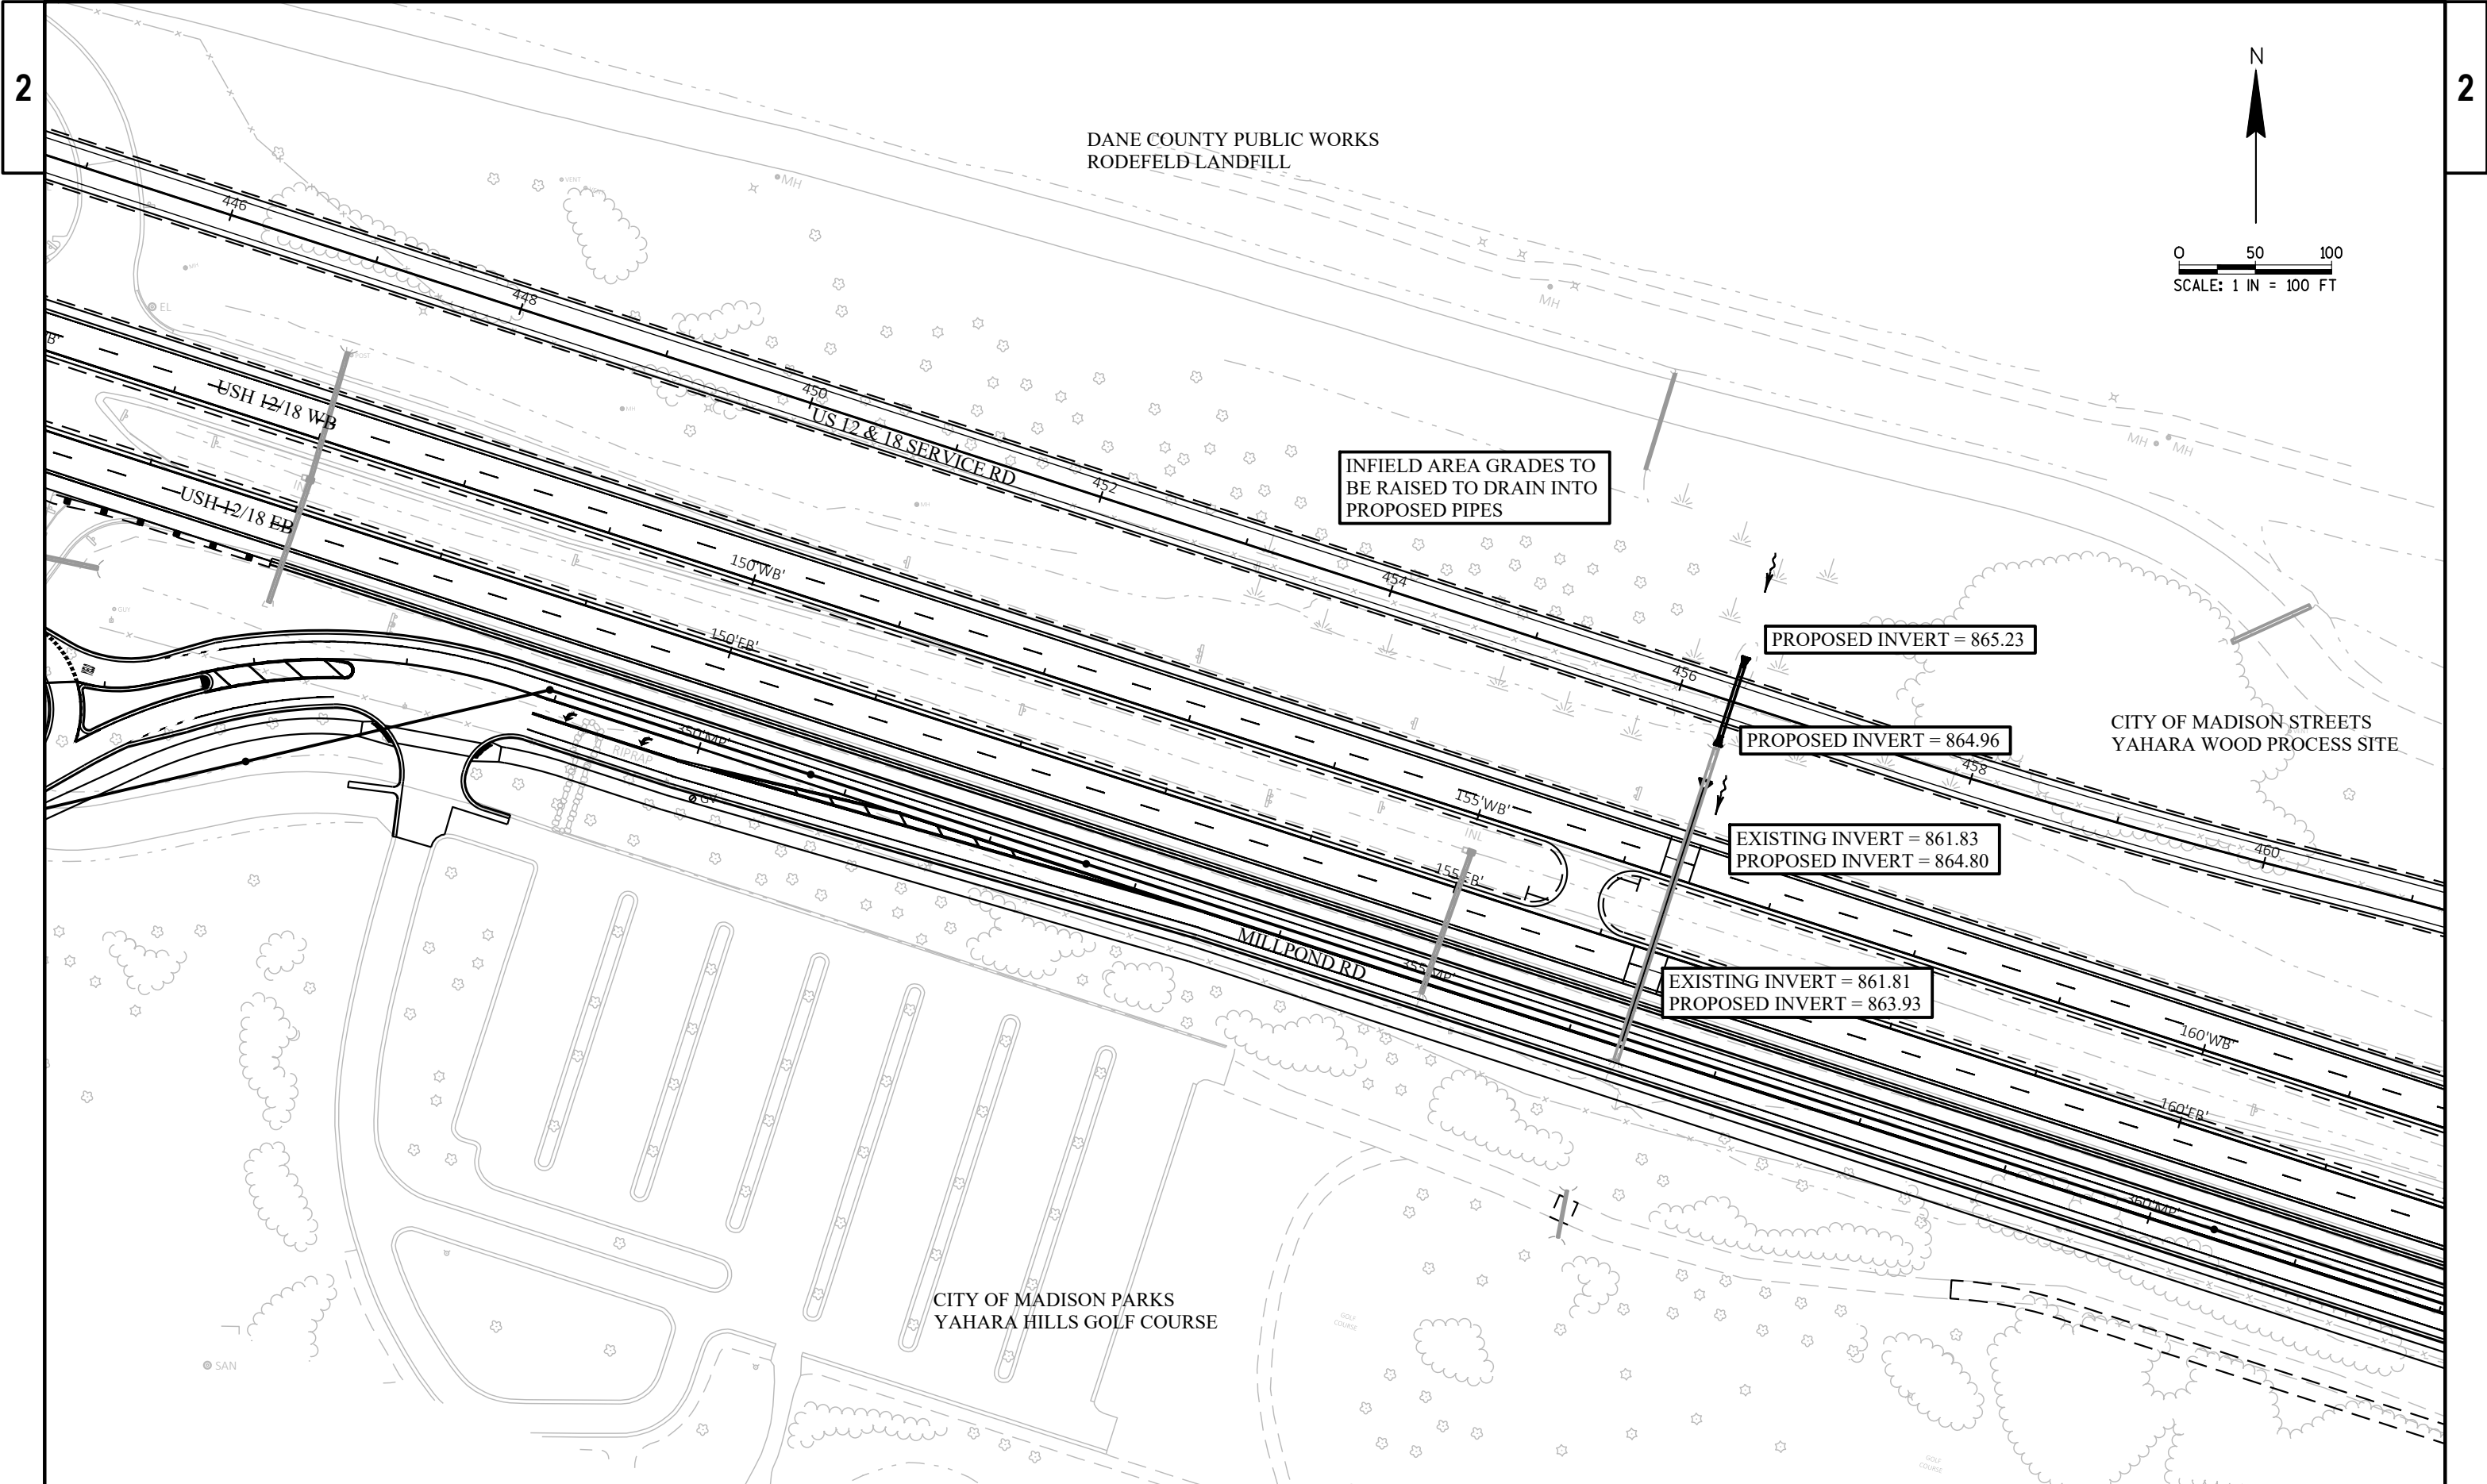

PROJECT NO: 3080-01-75/76	HWY: CTH AB	COUNTY: DANE	POND A TO POND B & MILLPOND RD	SHEET 4 OF 10	E
---------------------------	-------------	--------------	--------------------------------	---------------	---

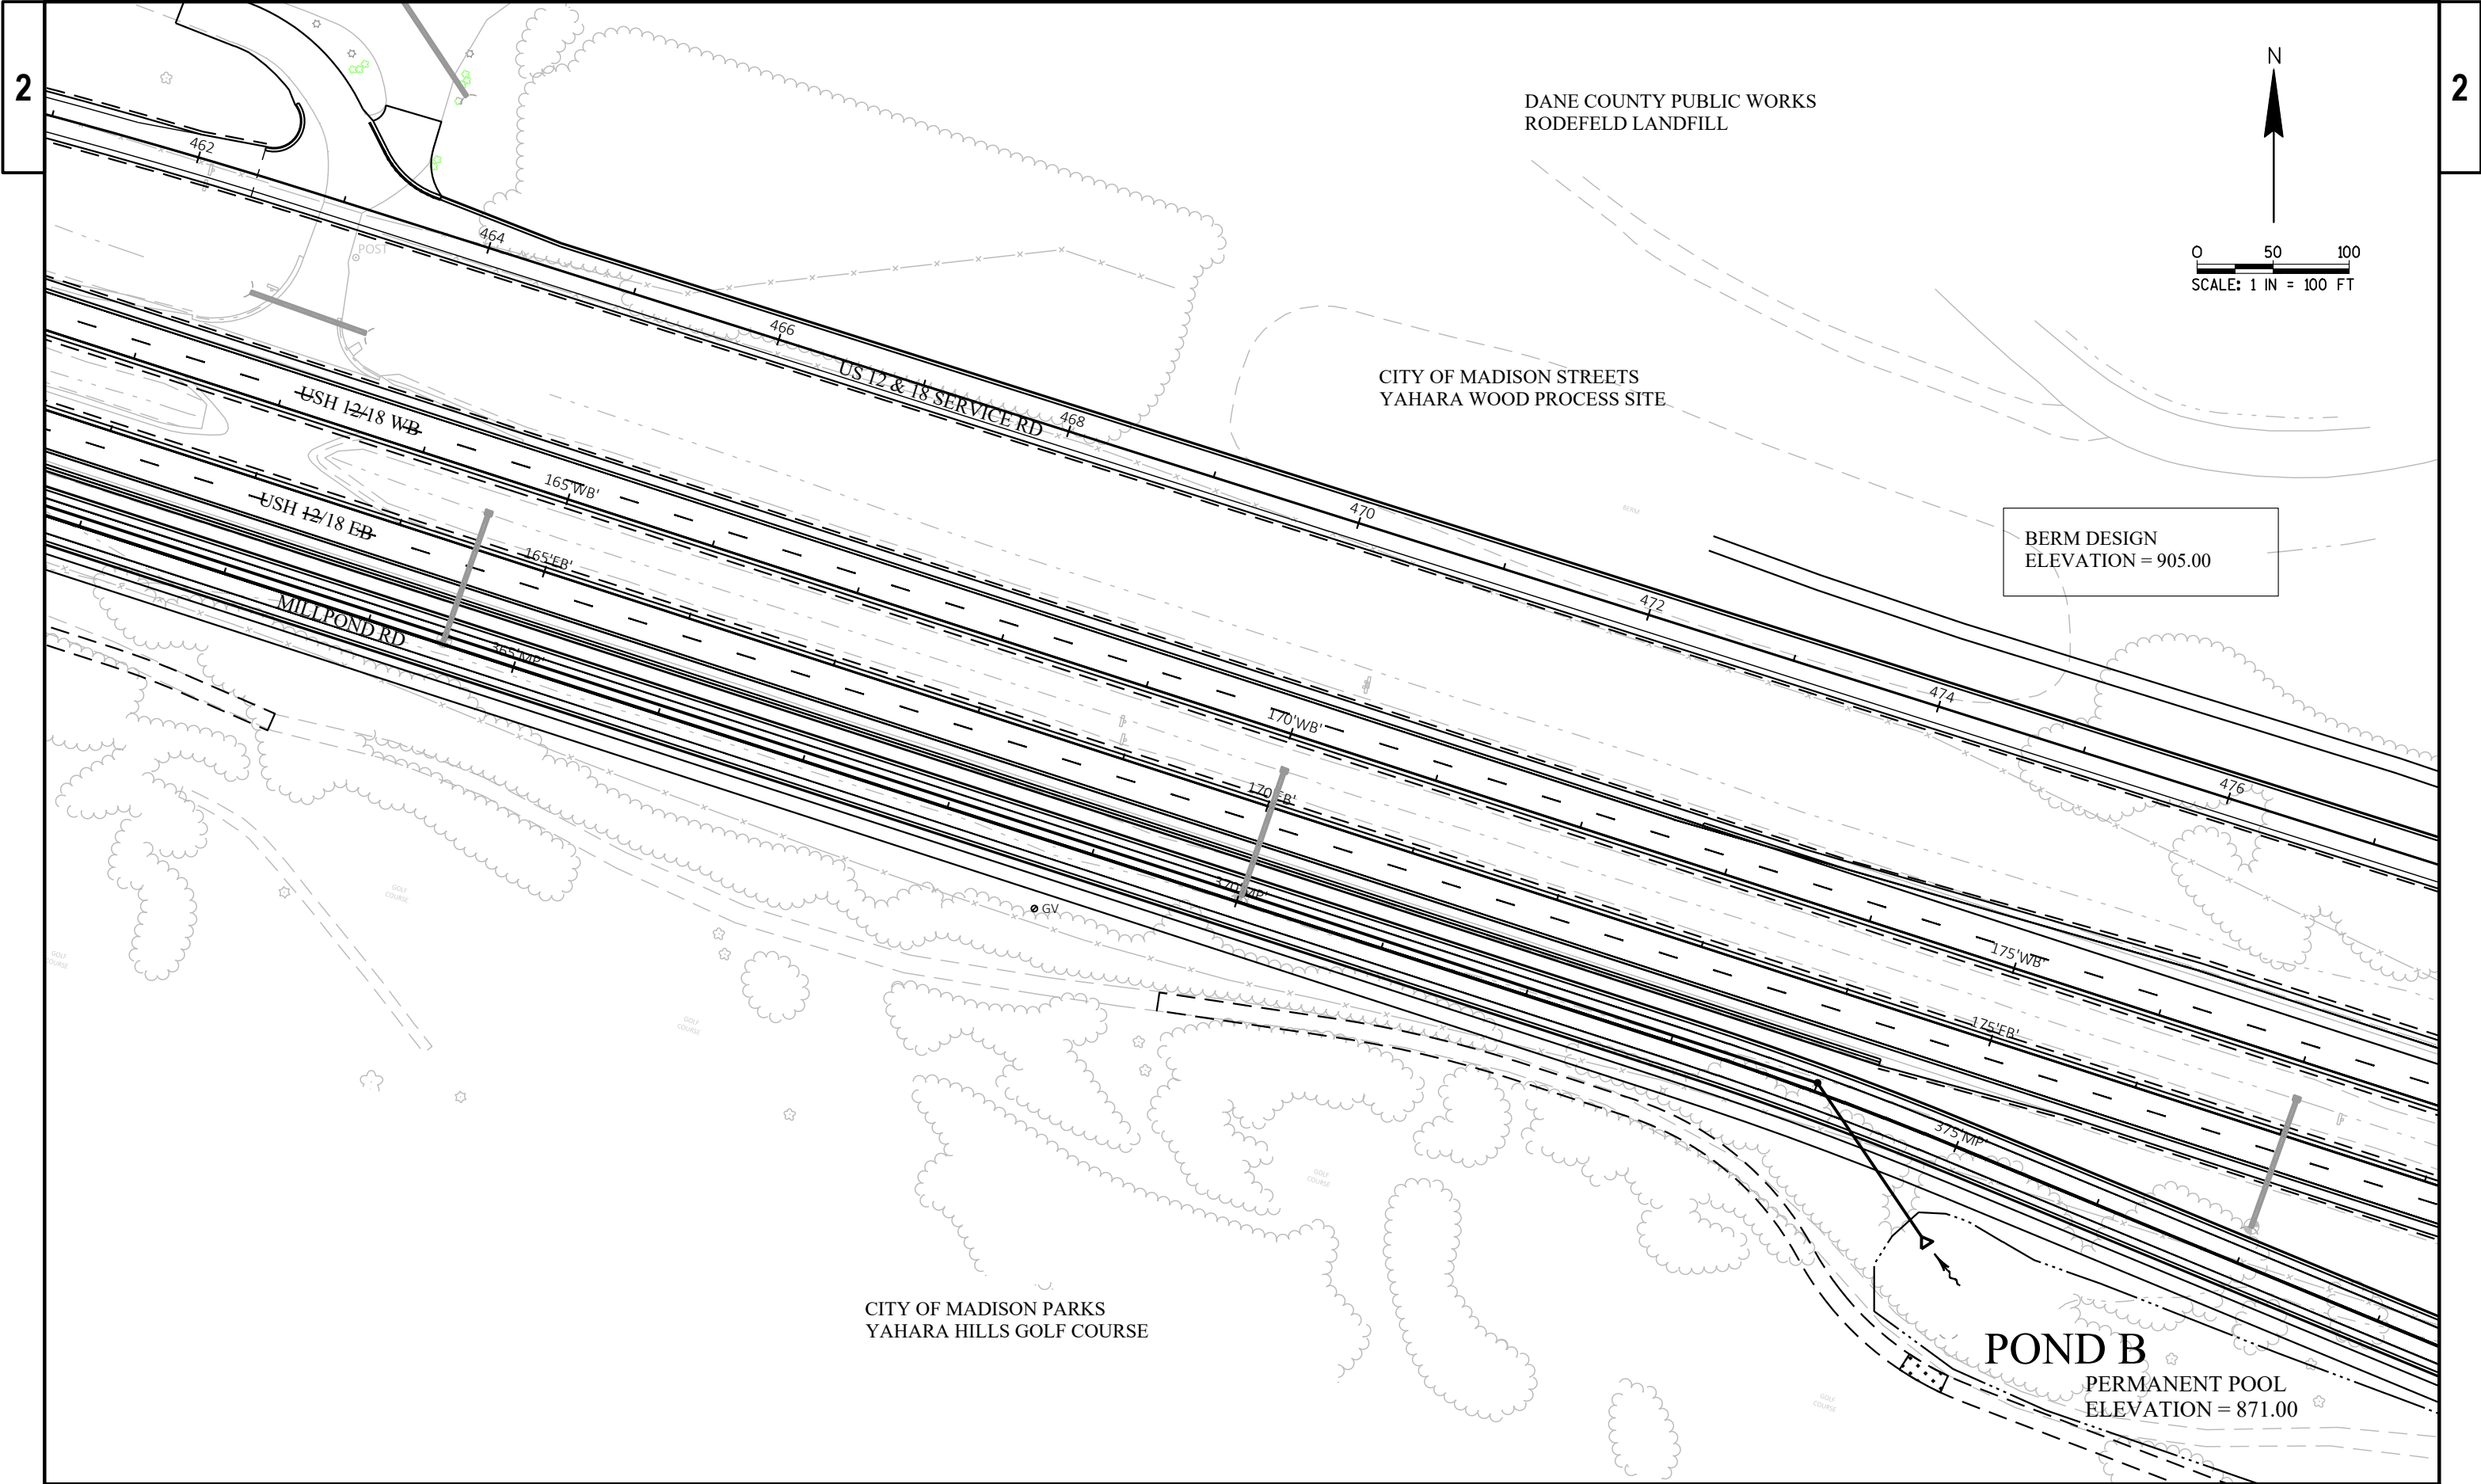


PROJECT NO: 3080-01-75/76	HWY: CTH AB	COUNTY: DANE	POND A TO POND B & MILLPOND RD	SHEET 5 OF 10	E
---------------------------	-------------	--------------	--------------------------------	---------------	---

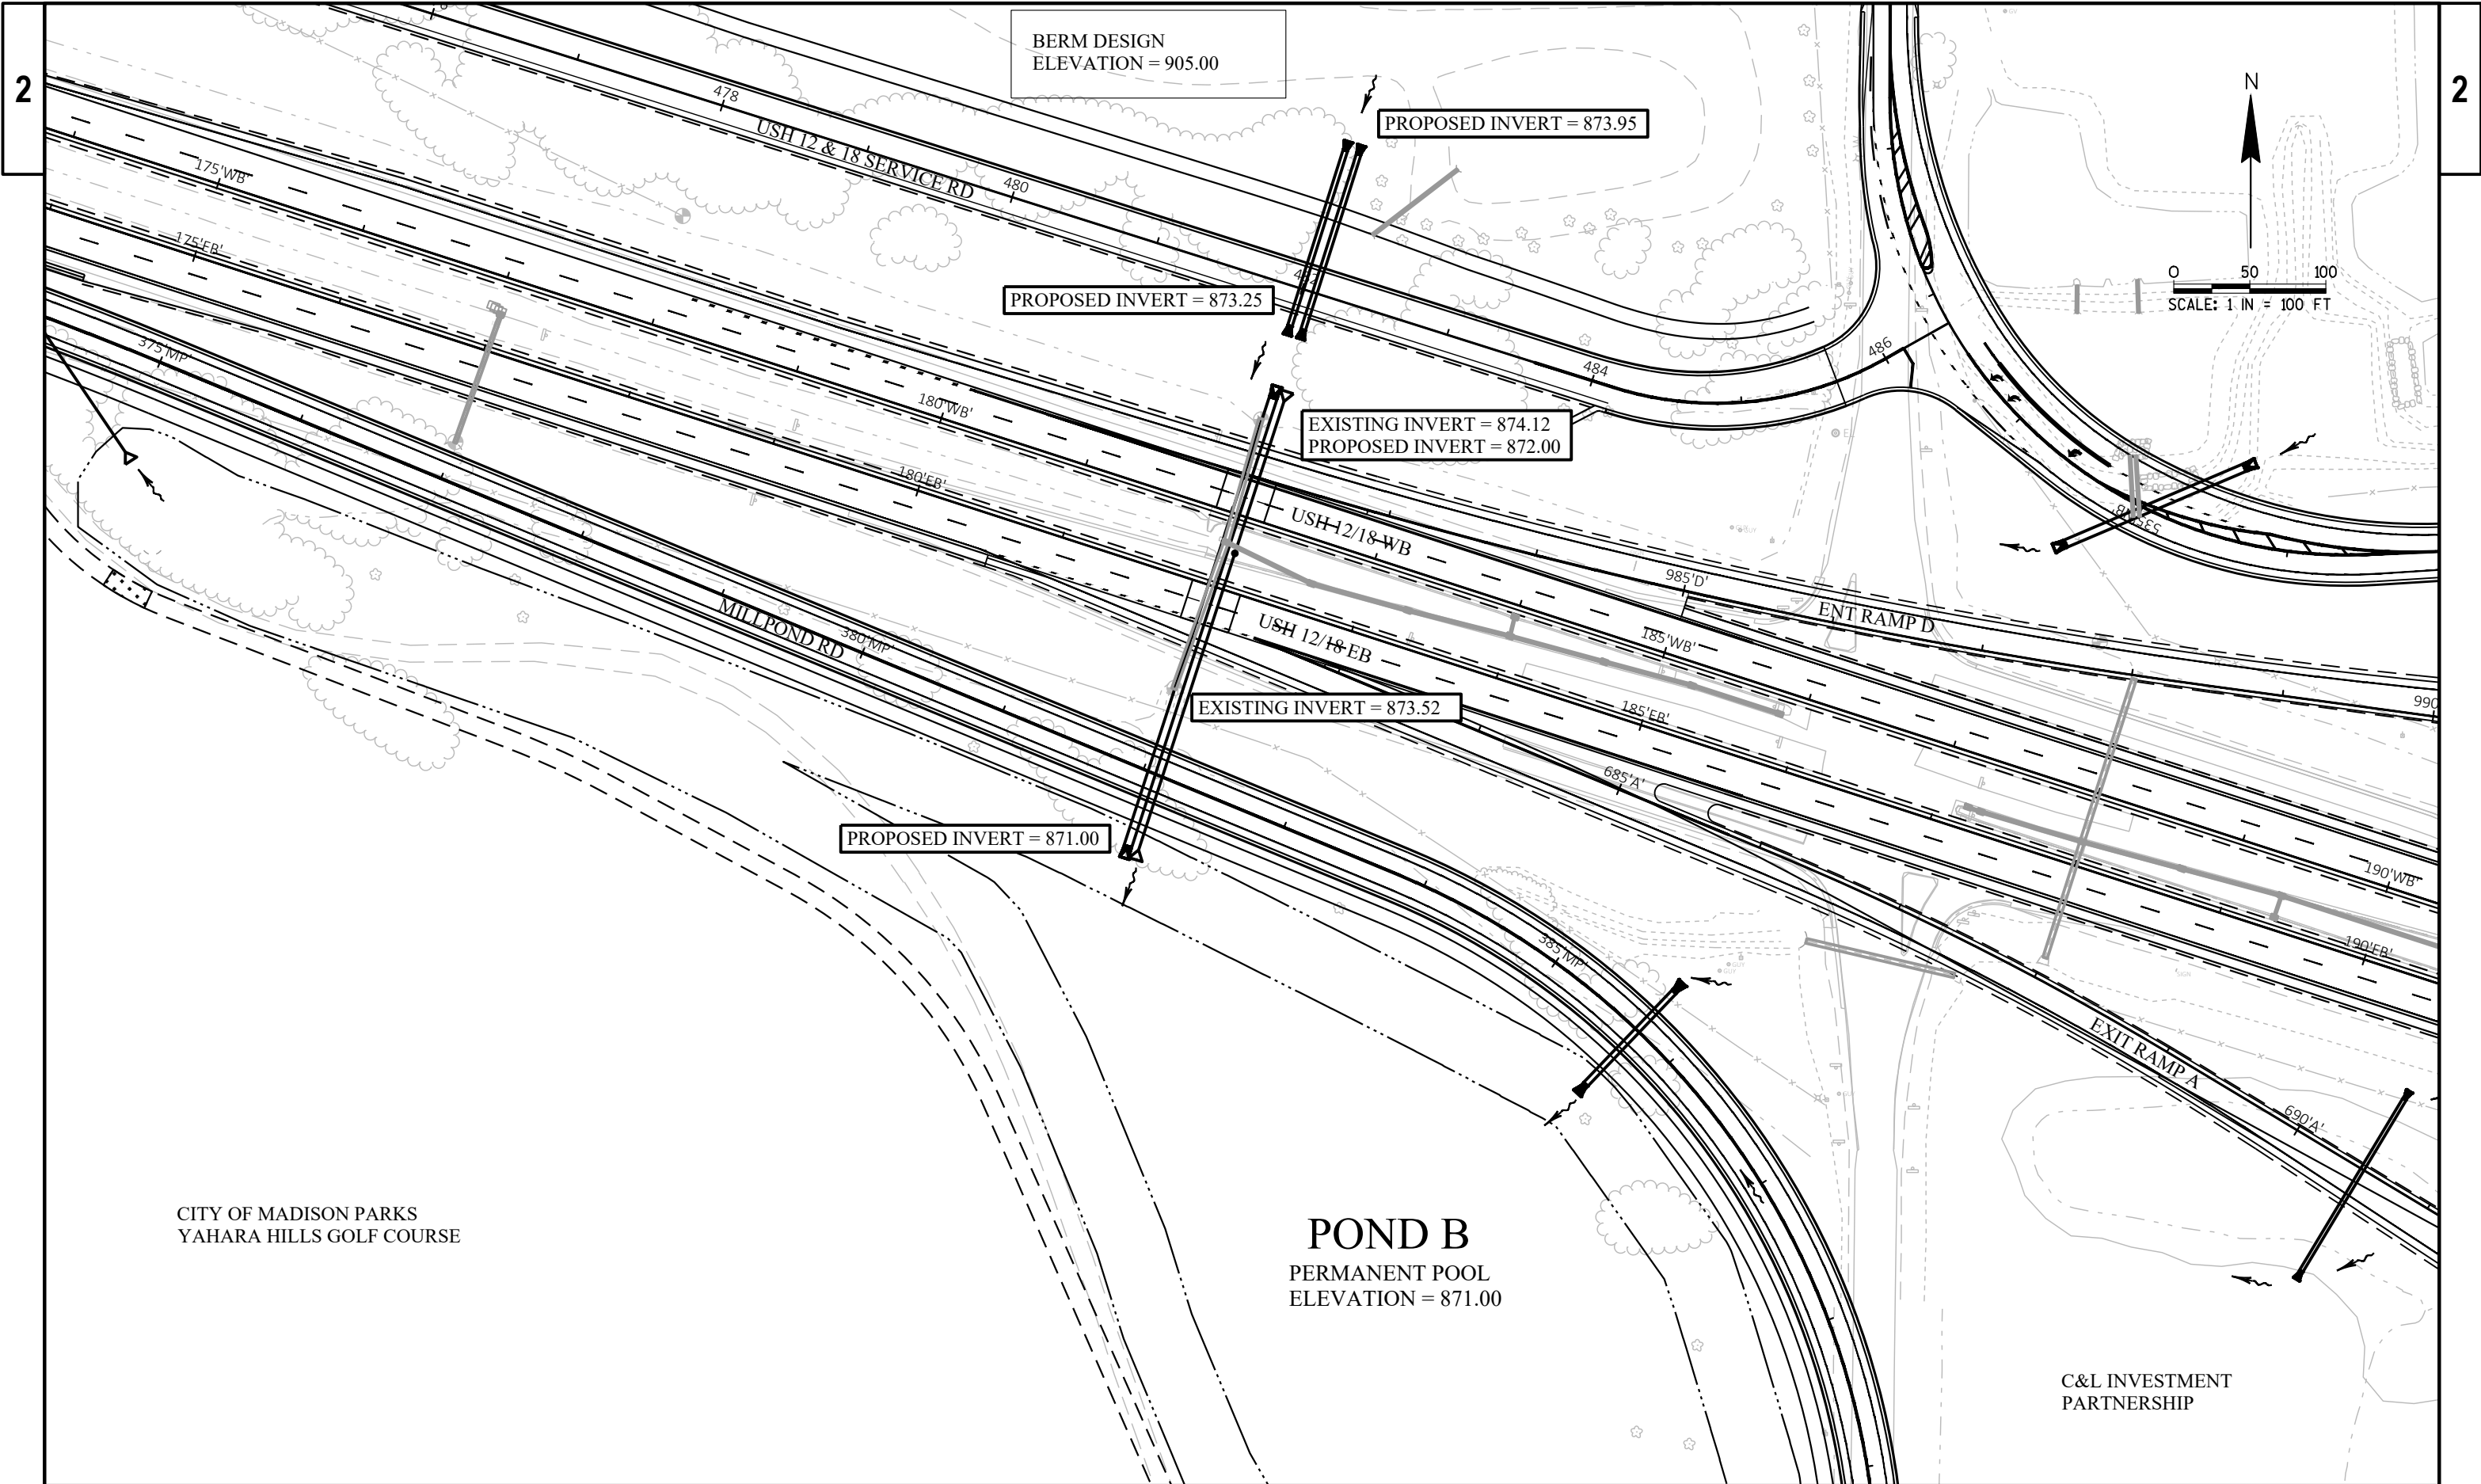

PROJECT NO: 3080-01-75/76	HWY: CTH AB	COUNTY: DANE	POND B & MILLPOND RD	SHEET 6 OF 10	E
---------------------------	-------------	--------------	----------------------	---------------	---




PROJECT NO:	3080-01-75/76	HWY:	CTH AB	COUNTY:	DANE	CTH AB	SHEET	7 OF 10	E
-------------	---------------	------	--------	---------	------	--------	-------	---------	---

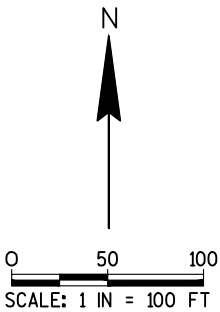


COPART OF
CONNECTICUT, INC.

C&L INVESTMENT
PARTNERSHIP

C&L INVESTMENT
PARTNERSHIP

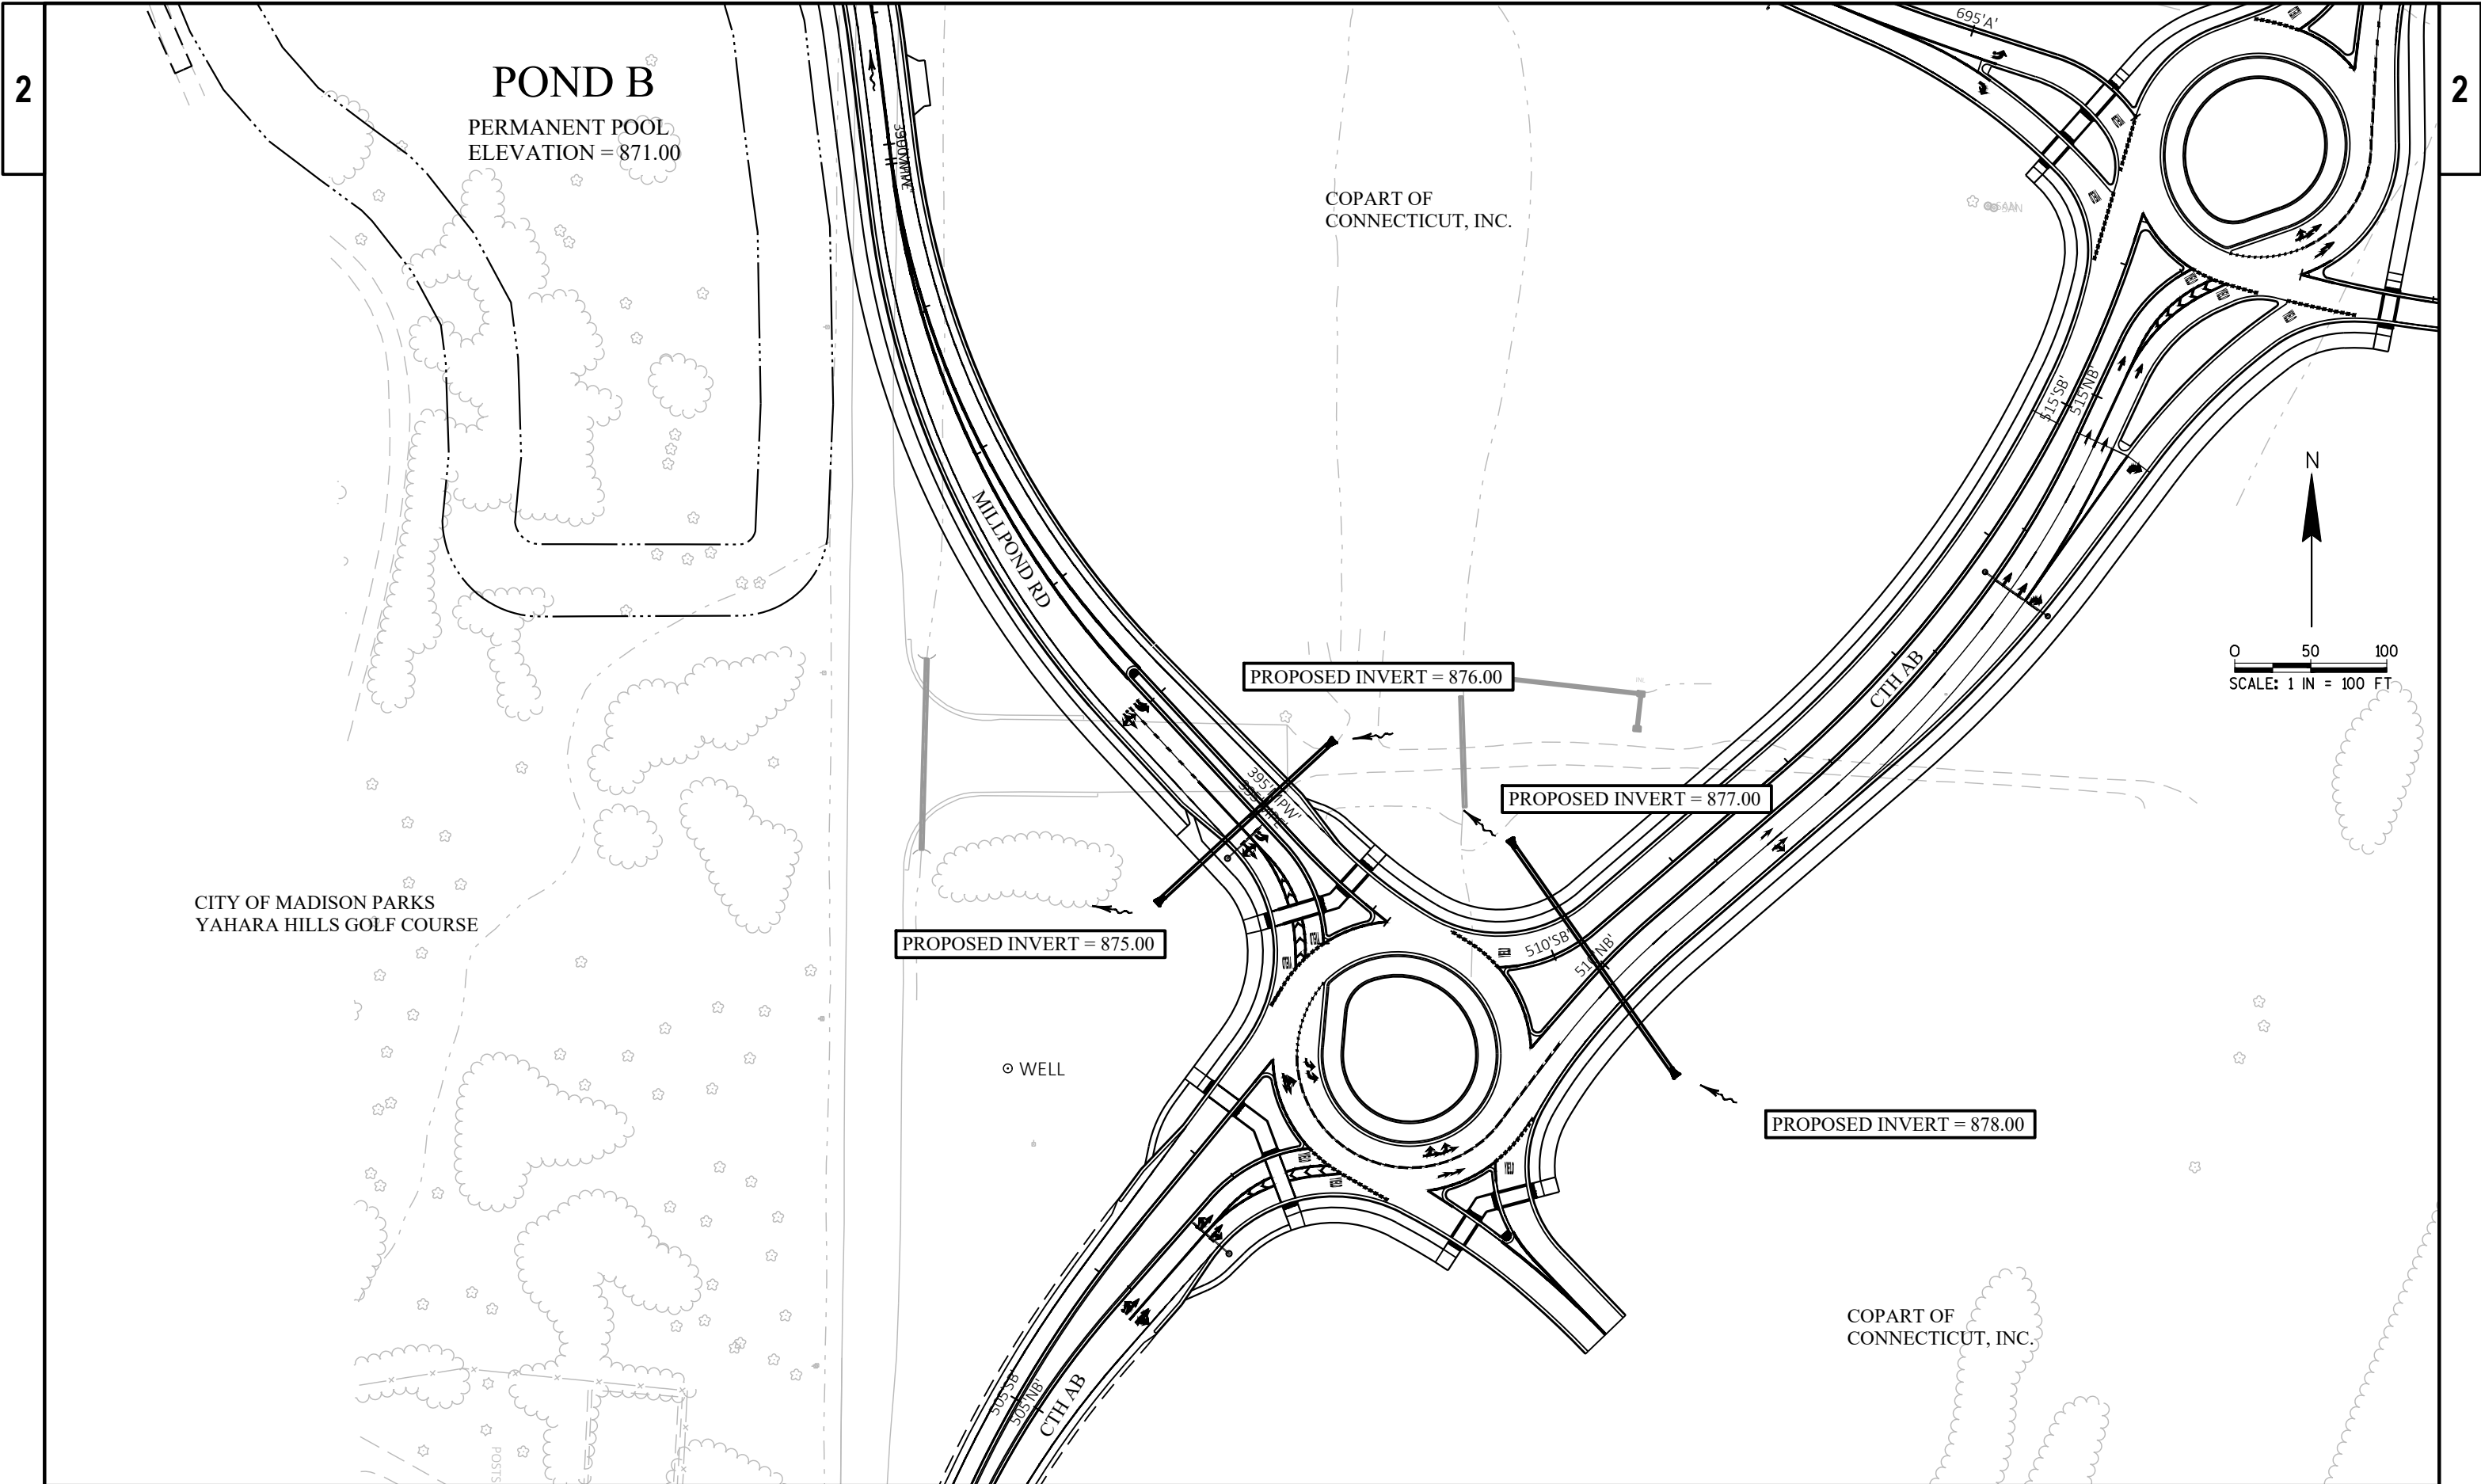

PROJECT NO: 3080-01-75/76	HWY: CTH AB	COUNTY: DANE	CTH AB & MILLPOND RD	SHEET 9 OF 10	E
---------------------------	-------------	--------------	----------------------	---------------	---

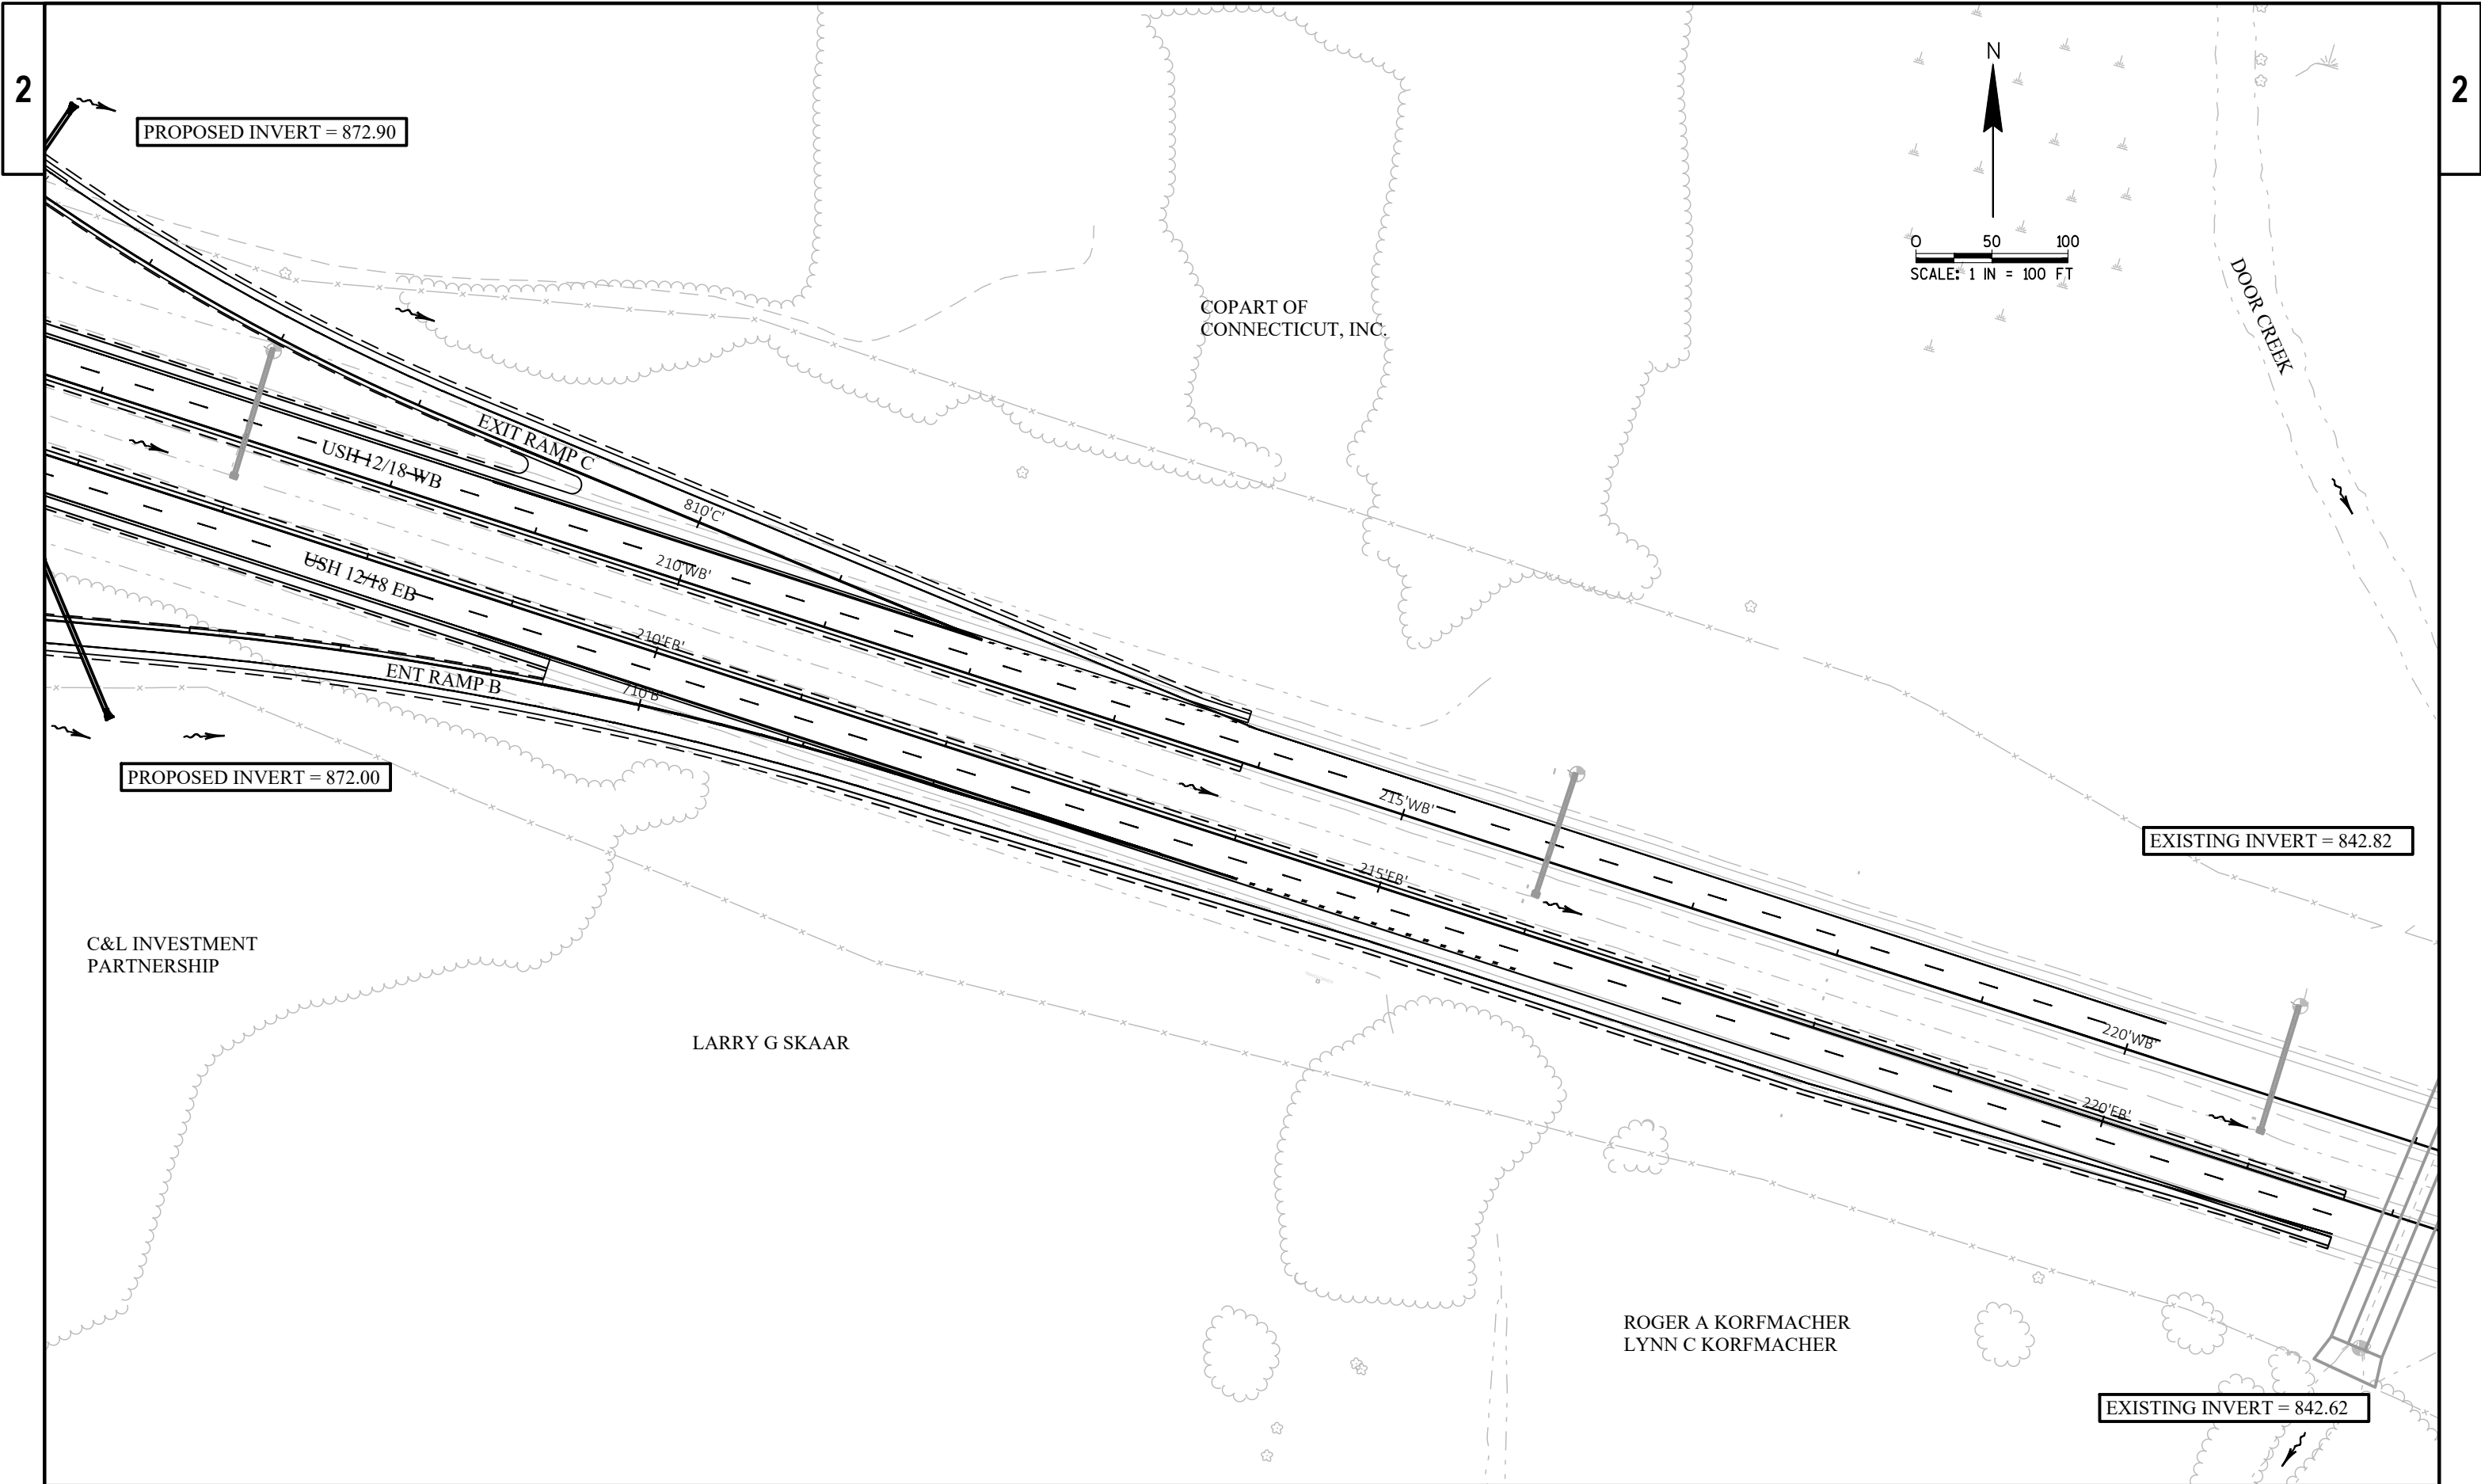

PROJECT NO: 3080-01-75/76	HWY: CTH AB	COUNTY: DANE	US 12/18 (EAST PROJECT LIMITS)	SHEET 10 OF 10	E
---------------------------	-------------	--------------	--------------------------------	----------------	---